



Amendments		
Issue No.	Date	Description
-	-	-
-	-	-

Area 4
Plotting parameters

Maximum +1.5nT (black)
Minimum -1.5nT (white)

Zero Mean

-3SD +3SD

Area 13
Plotting parameters

Maximum +1.5nT (black)
Minimum -1.5nT (white)

Zero Mean

-3SD +3SD


Area 18
Plotting parameters

Maximum +1.5nT (black)
Minimum -1.5nT (white)

Zero Mean

-3SD +3SD

Job No.	J2500	Survey Date	JULY-NOV 2008
Client	CgMs CONSULTING LTD		
Project Title	SOUTH WEST MILTON KEYNES		
Subject	PLOT OF PROCESSED GRADIOMETER DATA AREAS 4, 7 & 12		
STRATASCAN™ GEOPHYSICS FOR ARCHAEOLOGY AND ENGINEERING VINEYARD HOUSE UPPER HOOK ROAD UPTON UPON SEVERN UK WR8 0SA T: +44 (0)1684 592266 F: +44 (0)1684 594142 E: info@stratascan.co.uk www.stratascan.co.uk REGISTERED ORGANISATION IFA			
Scale	0m 10 20 30 40 50 60m 1:1000		
Plot	A1	Checked by PPB	Issue No. 02
Date	OCT 14	Drawn by CG	Figure No. 23

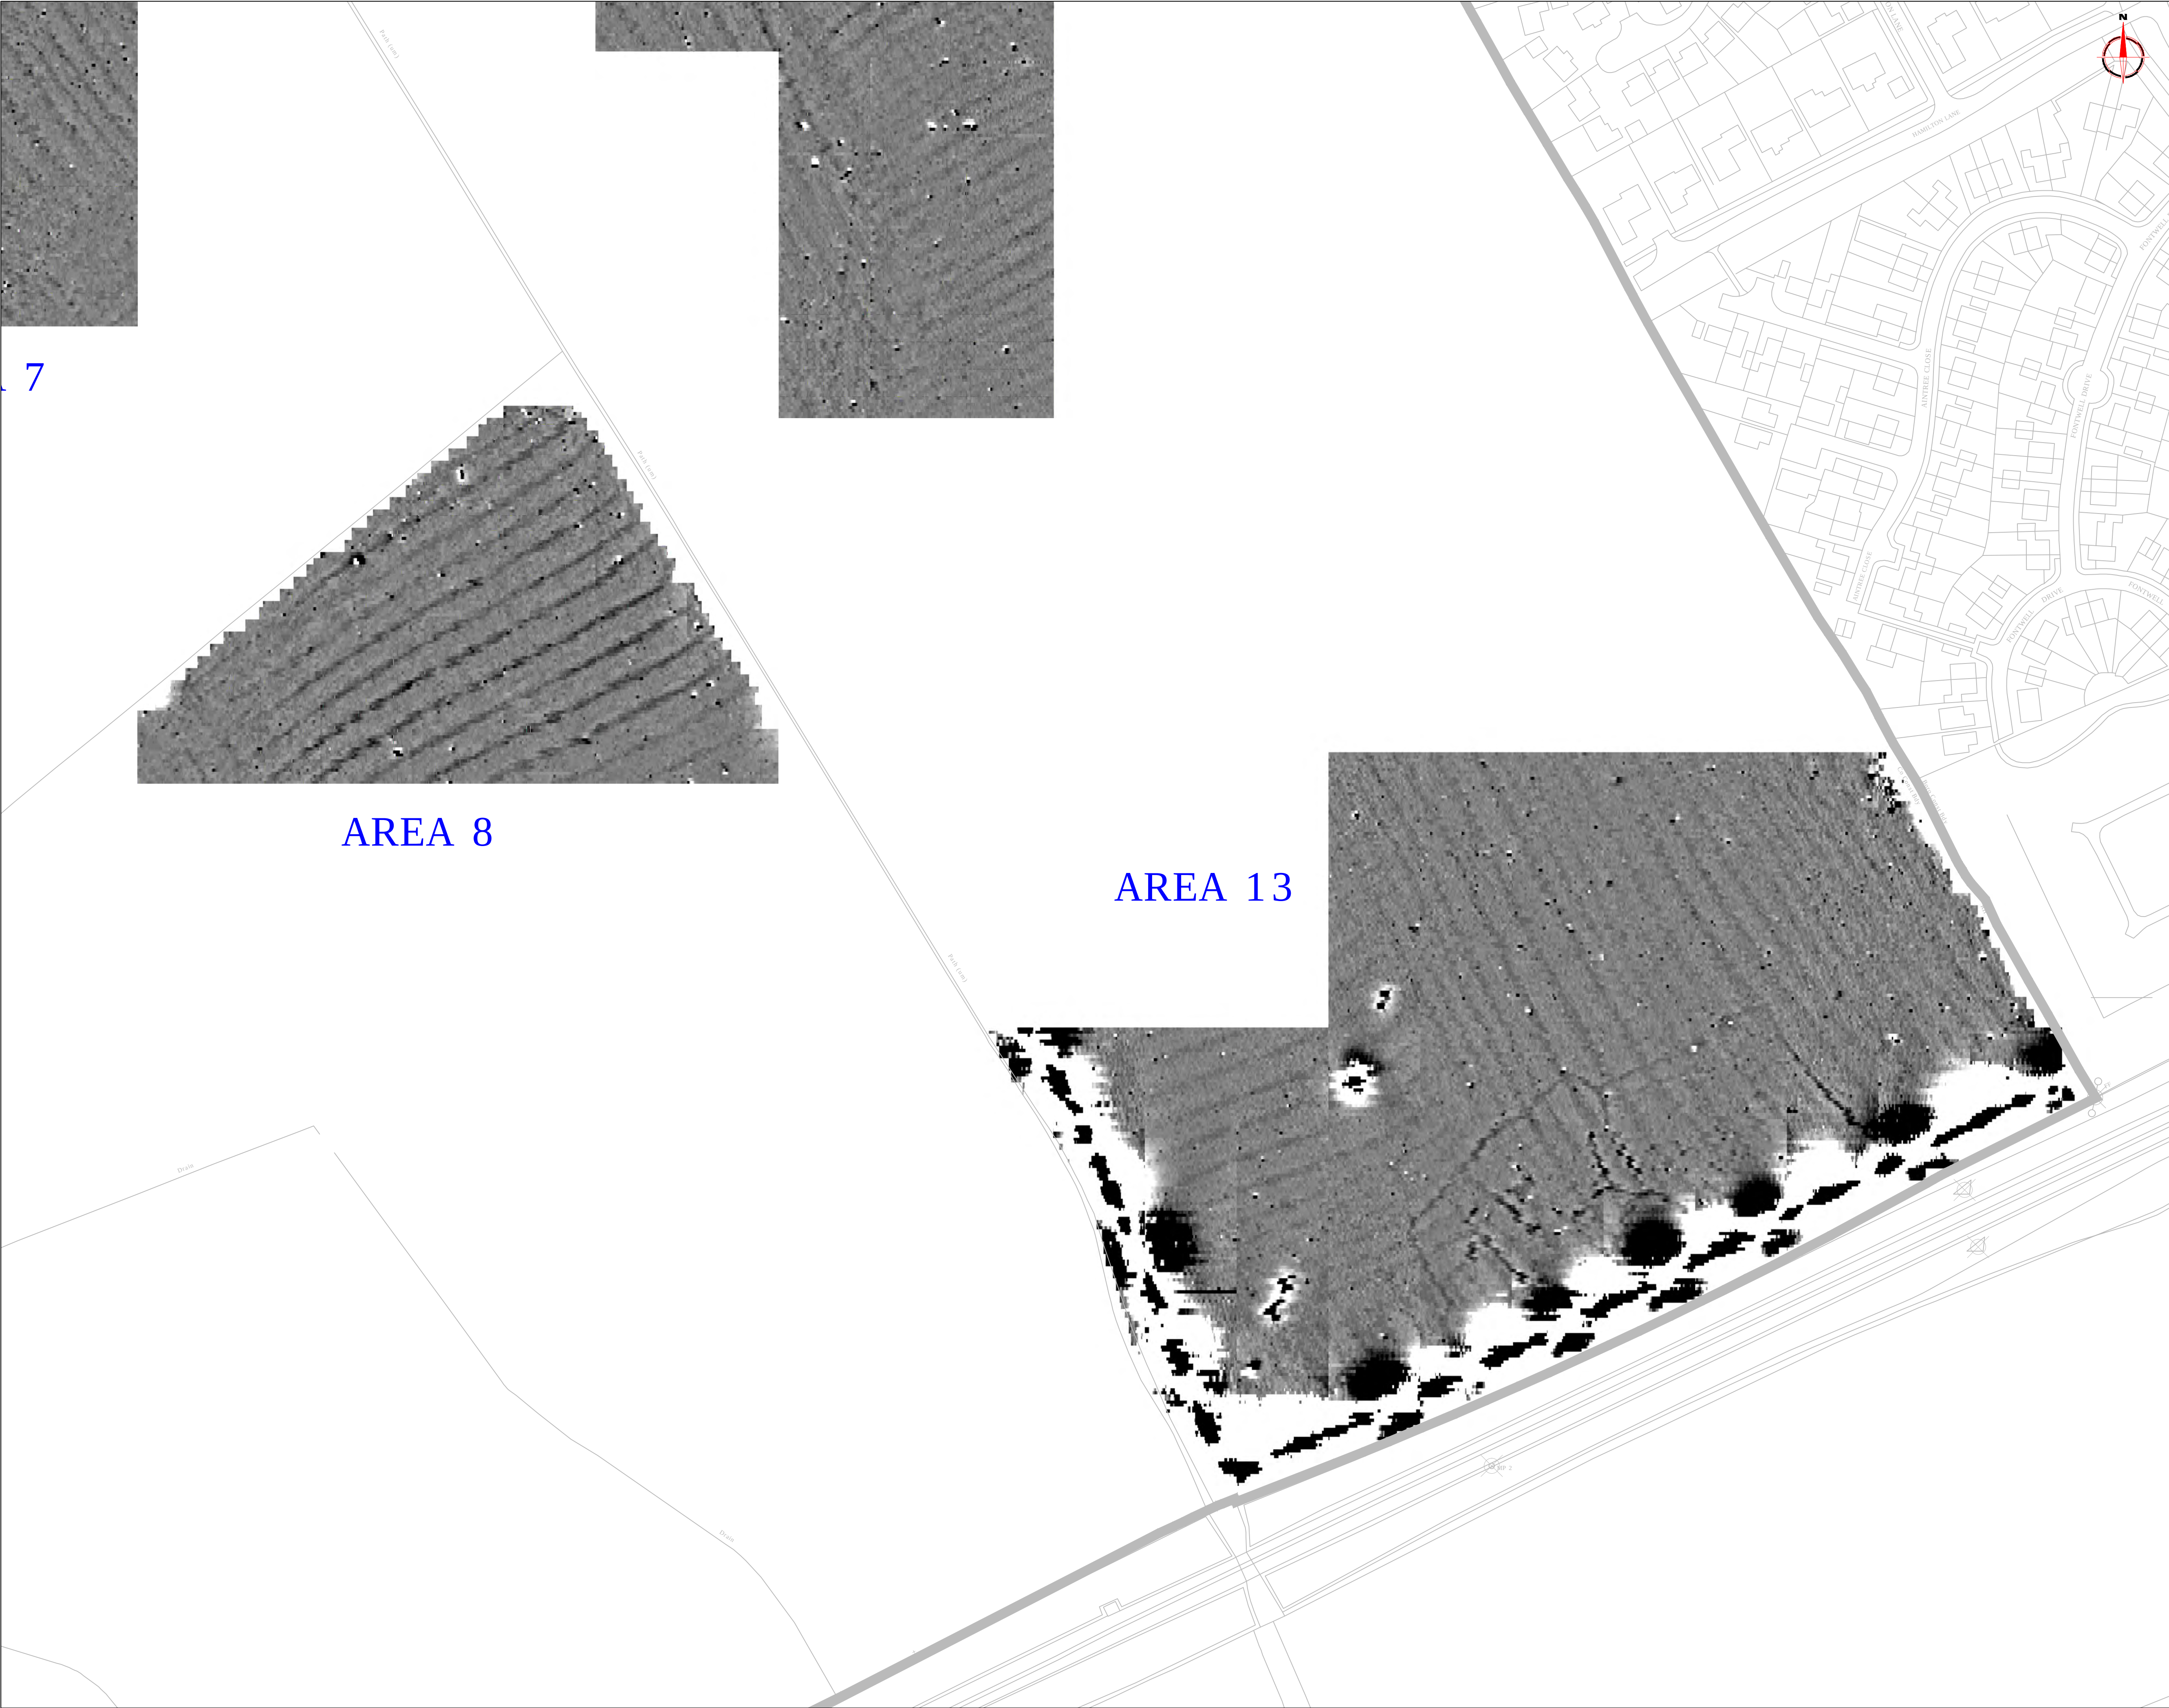

Amendments		
Issue No.	Date	Description
-	-	-
-	-	-

Area 14
Plotting parameters

Maximum +3nT (black)
Minimum -3nT (white)

Zero Mean

-3SD +3SD

+3nT
-3nT

Area 22
Plotting parameters


Maximum +3nT (black)
Minimum -3nT (white)

Zero Mean

-3SD +3SD

+3nT
-3nT

Job No.	J2500		Survey Date	JULY-NOV 2008	
Client	CgMs CONSULTING LTD				
Project Title	SOUTH WEST MILTON KEYNES				
Subject	PLOT OF MINIMALLY PROCESSED GRADIOMETER DATA AREAS 8 & 13				
STRATASCANTM GEOPHYSICS FOR ARCHAEOLOGY AND ENGINEERING VINEYARD HOUSE UPPER HOOK ROAD UPTON UPON SEVERN UK WR8 0SA T: +44 (0)1684 592266 F: +44 (0)1684 594142 E: info@stratascan.co.uk www.stratascan.co.uk REGISTERED ORGANISATION IFA					
Scale	0m 10 20 30 40 50 60m 1:1000				
Plot	A1	Checked by	PPB	Issue No.	02
Date	OCT 14	Drawn by	CG	Figure No.	25

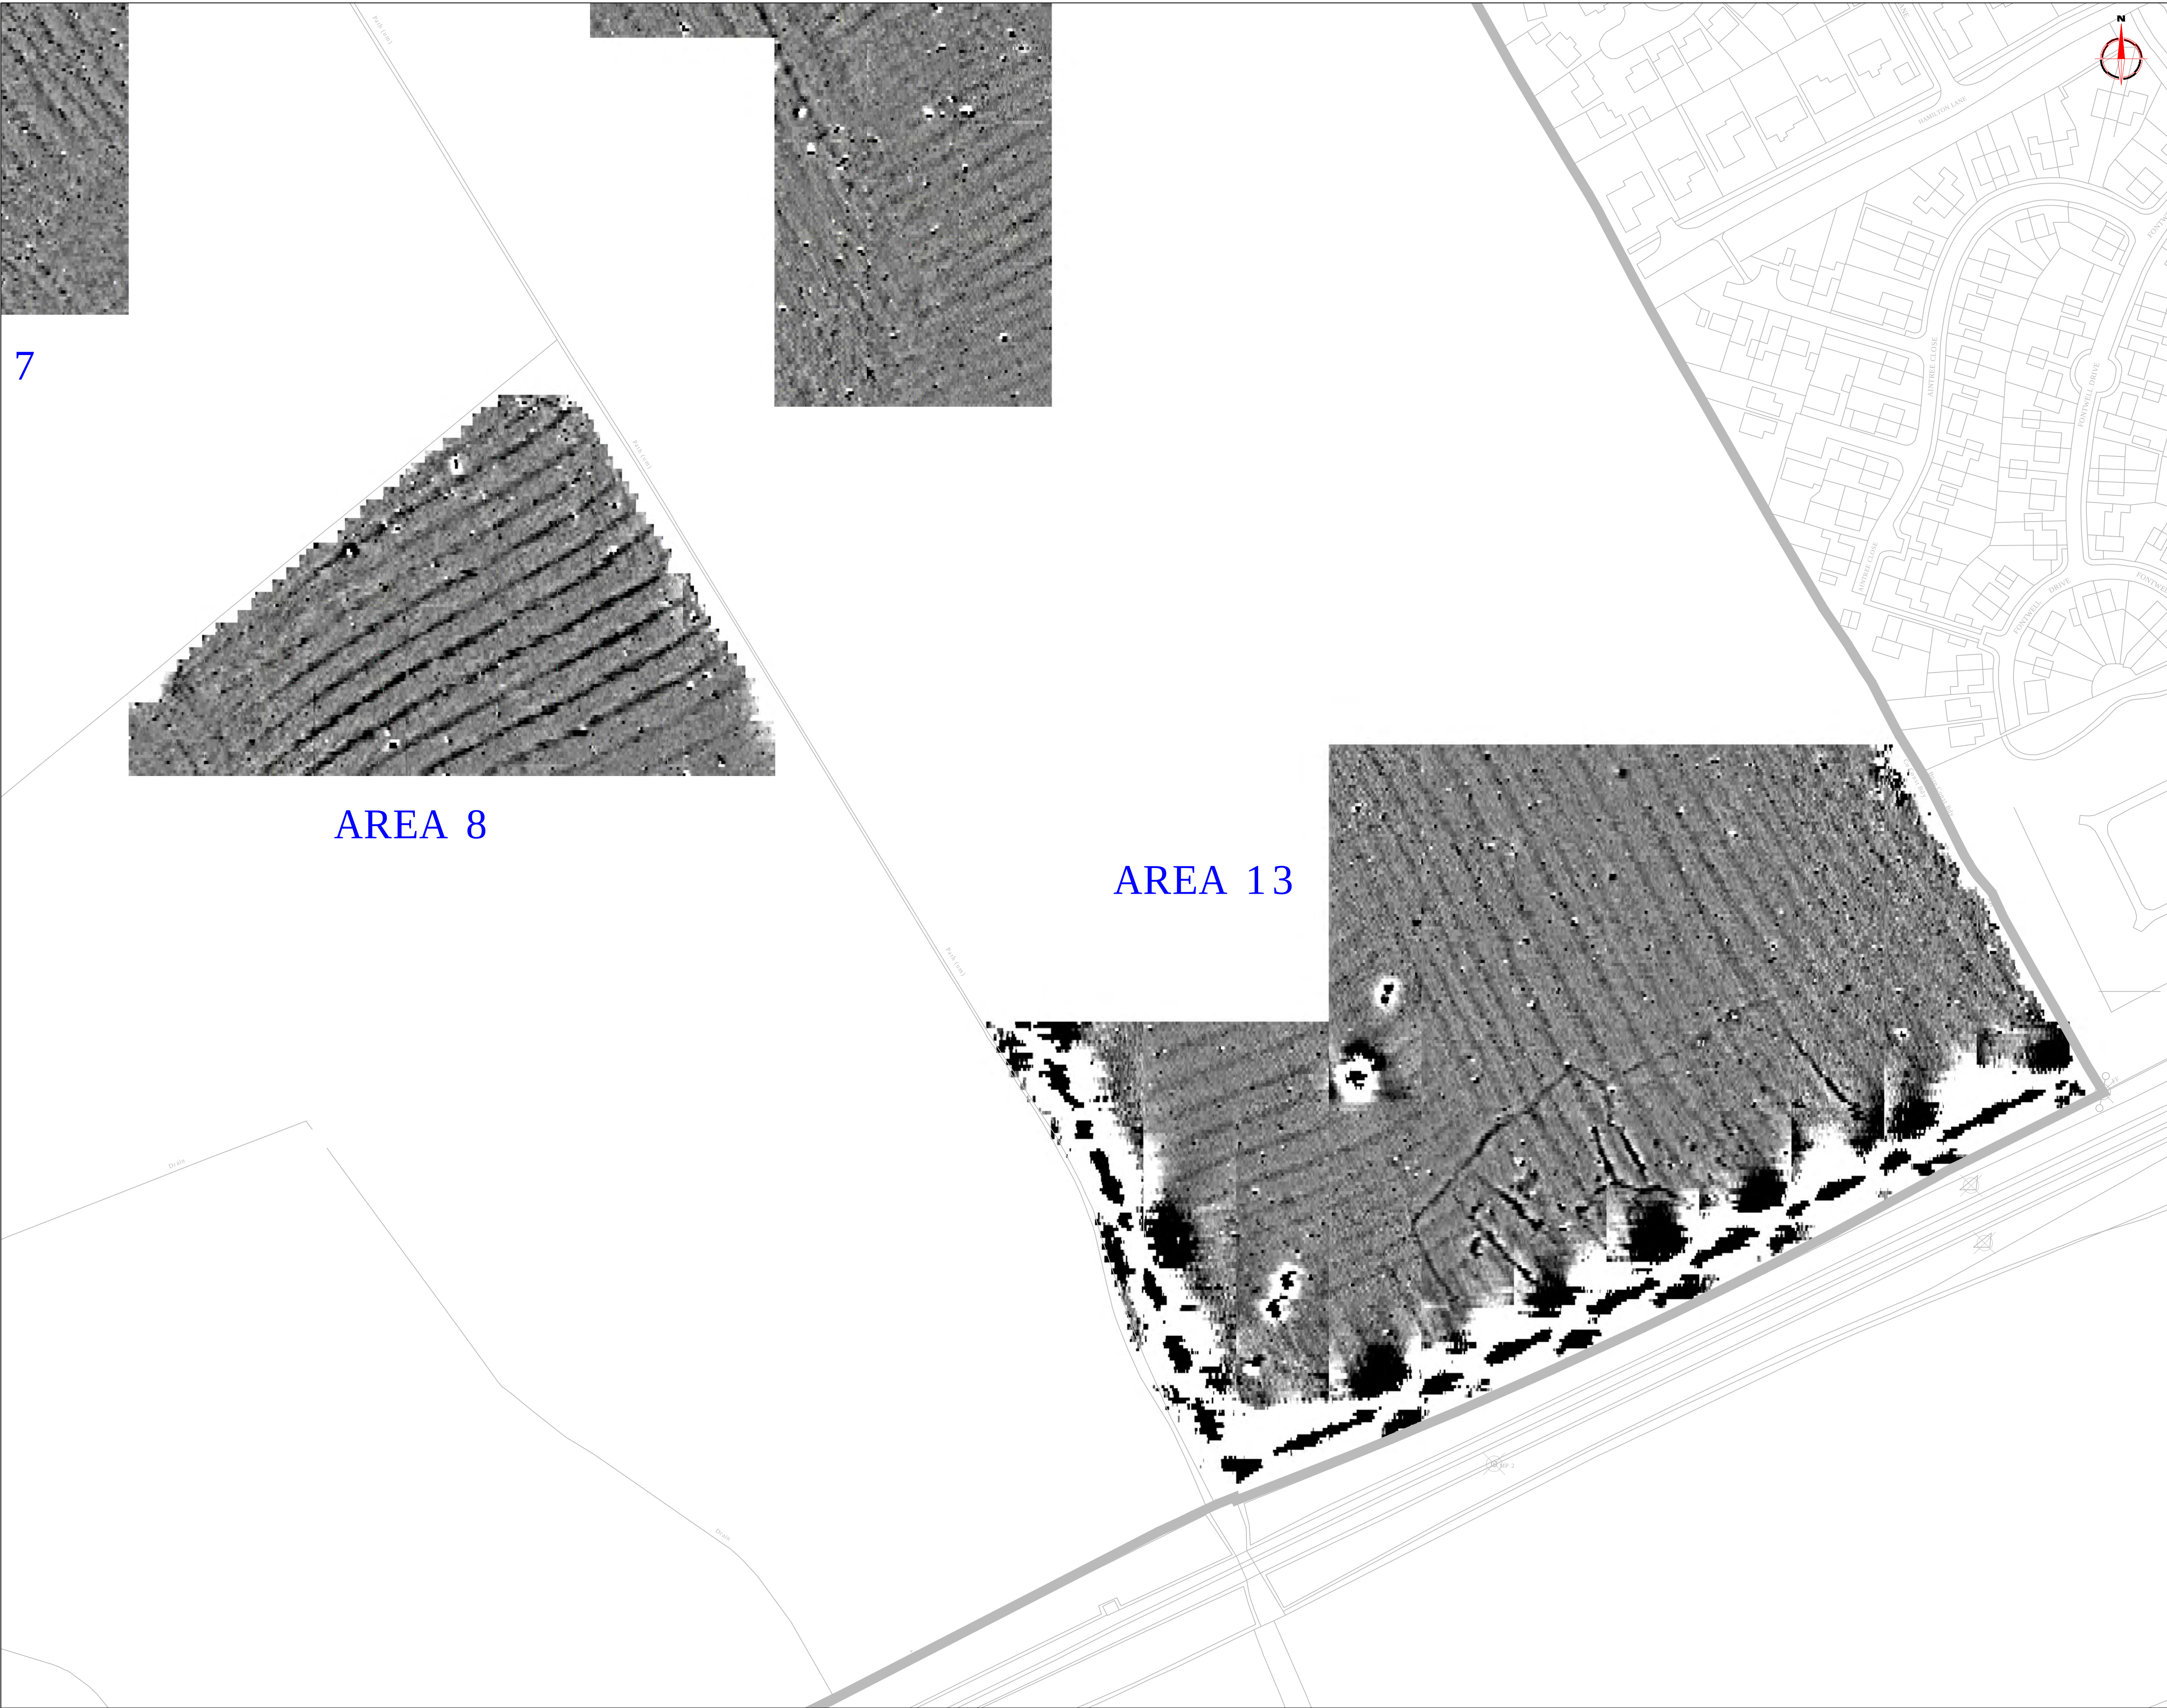

Amendments		
Issue No.	Date	Description
-	-	-
-	-	-

Area 14

Plotting parameters

Maximum +1.5nT (black)

Minimum -1.5nT (white)

Zero Mean

-3SD +3SD

Area 22

Plotting parameters

Maximum +1.5nT (black)

Minimum -1.5nT (white)

Zero Mean

-3SD +3SD

Job No.	J2500	Survey Date	JULY-NOV 2008
Client	CgMs CONSULTING LTD		
Project Title	SOUTH WEST MILTON KEYNES		
Subject	PLOT OF PROCESSED GRADIOMETER DATA AREAS 8 & 13		
STRATASCANTM GEOPHYSICS FOR ARCHAEOLOGY AND ENGINEERING VINEYARD HOUSE UPPER HOOK ROAD UPTON UPON SEVERN UK WR8 0SA T: +44 (0)1684 592266 F: +44 (0)1684 594142 E: info@stratascan.co.uk www.stratascan.co.uk			
Scale	0m 10 20 30 40 50 60m		
1:1000			
Plot	A1	Checked by	PPB
Date	OCT 14	Drawn by	CG
		Issue No.	02
		Figure No.	28



Amendments		
Issue No.	Date	Description
-	-	-
-	-	-
-	-	-
KEY		
	Discrete positive anomaly - possible pit	
	Positive anomaly with associated negative response - ferrous object	
	Magnetic disturbance - associated with pipe/cable	
	Positive linear anomaly - agricultural mark	
	Positive linear anomaly - cut feature of possible archaeological origin	
	Negative linear anomaly - bank or earthwork of possible archaeological origin	
	Linear anomaly - possibly related to land drains	
	Positive area anomaly - cut feature of possible archaeological origin	
	Negative area anomaly - bank or earthwork of possible archaeological origin	
	Weak positive area anomaly	
	Weak negative area anomaly	
	Magnetic disturbance associated with nearby service or field boundary	
	Magnetic disturbance associated with nearby metallic objects	
	Magnetic debris	
	Area of magnetic variation - possible geological/pedological response	
	Area of positive response associated with path	
	Positive linear anomaly - cut feature possibly relating to former field boundary	
Job No.	Survey Date	
J2500	JULY-NOV 2008	
Client		
CgMs CONSULTING LTD		
Project Title		
SOUTH WEST MILTON KEYNES		
Subject		
ABSTRACTION AND INTERPRETATION OF GRADIOMETER ANOMALIES AREAS 8 & 13		
 GEOPHYSICS FOR ARCHAEOLOGY AND ENGINEERING VINEYARD HOUSE UPPER HOOK ROAD UPTON UPON SEVERN UK WR8 0SA T: +44 (0)1684 592266 F: +44 (0)1684 594142 E: info@stratascan.co.uk www.stratascan.co.uk		
		
Scale	0m 10 20 30 40 50 60	
1:1000		
Plot	Checked by	Issue No.
A1	PPB	02
Date	Drawn by	Figure No.
OCT 14	CG	29

STRATASCAN™
GEOPHYSICS FOR ARCHAEOLOGY
AND ENGINEERING
VINEYARD HOUSE
UPPER HOOK ROAD
UPTON UPON SEVERN
UK
WR8 0SA

T: +44 (0)1684 592266
F: +44 (0)1684 594142
E: info@stratascan.co.uk
www.stratascan.co.uk

REGISTERED
ON
CONSA/STATION
IPF

