


Walnut Tree Parking Proposals

KEY:

- Proposed No waiting at any time restrictions
Double Yellow Lines
- Proposed no waiting (Mon-Fri, 8am-9am & 3pm-4pm)
Single Yellow Lines
- Proposed disabled persons' parking places
(x2) number of spaces
- ▶ Proposed access protection markings
White 'H' bar road markings
- - - - - Existing yellow zigzags (Mon-Fri, 8am-4pm)
School Keep Clear
- - - - - Existing white zigzags
Pedestrian zebra crossing
- ▶ Existing access protection markings
White 'H' bar road markings

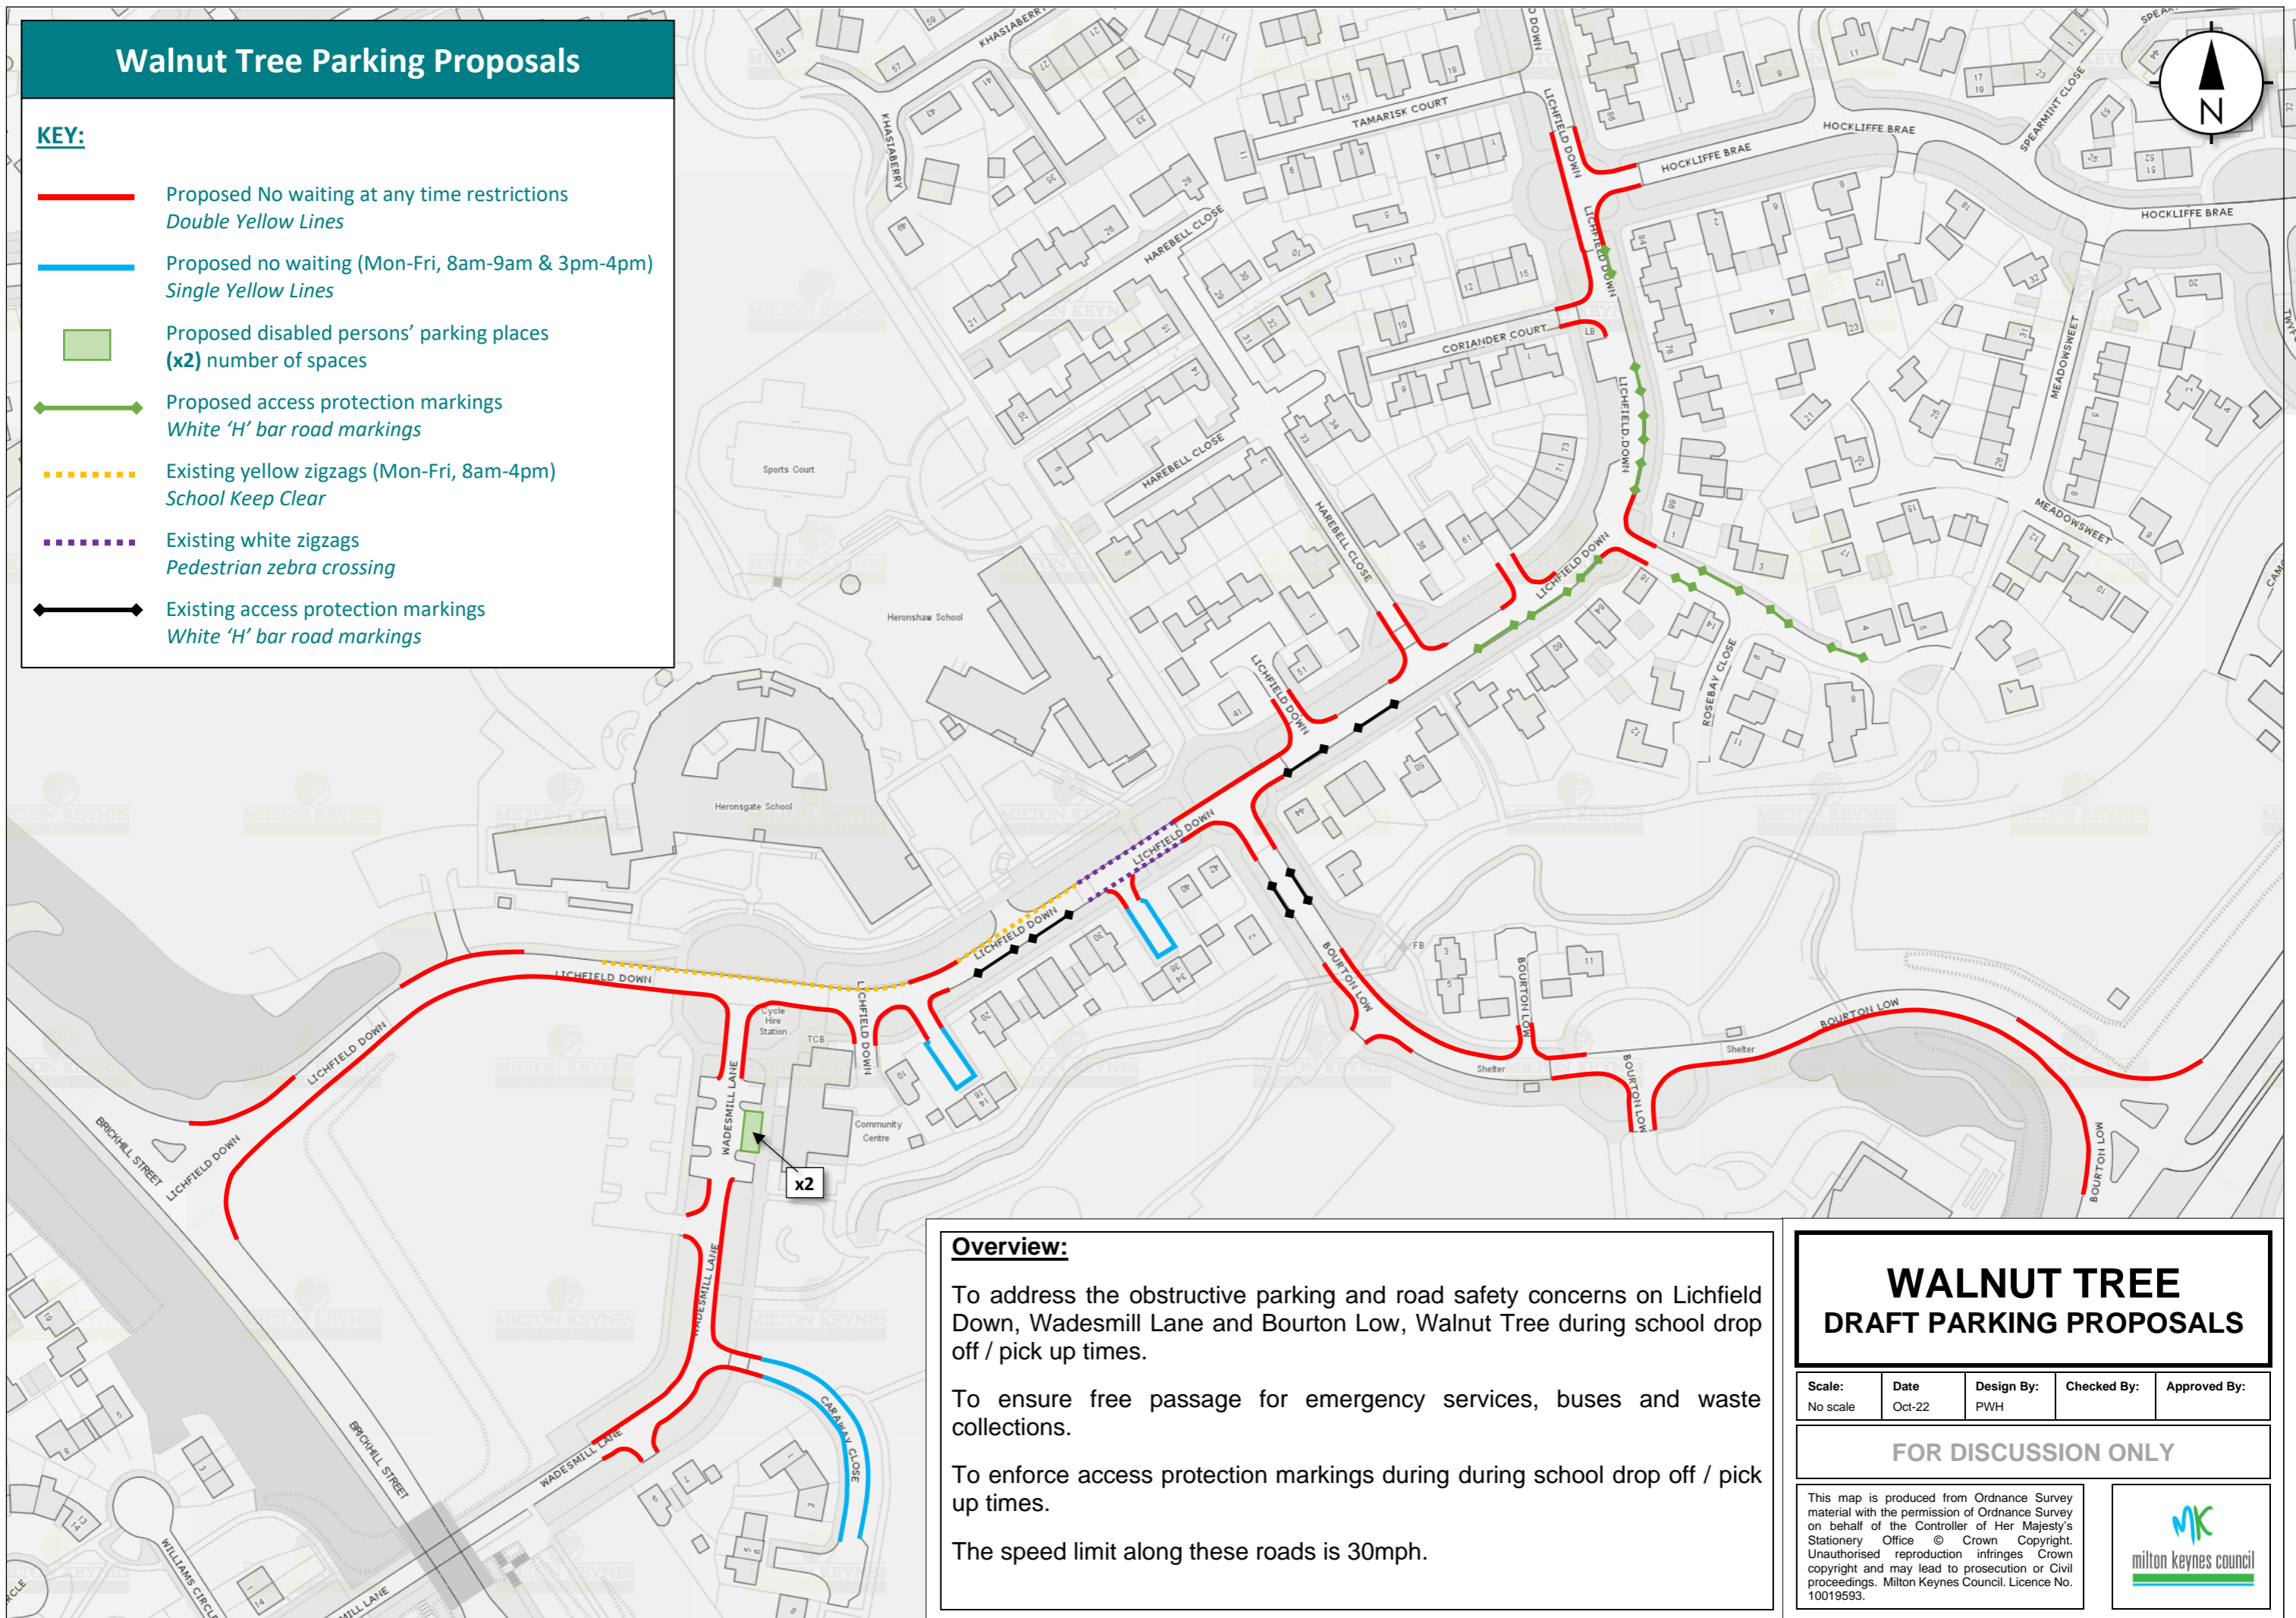

Overview:

To address the obstructive parking and road safety concerns on Lichfield Down, Wadesmill Lane and Bourton Low, Walnut Tree during school drop off / pick up times.

To ensure free passage for emergency services, buses and waste collections.

To enforce access protection markings during during school drop off / pick up times.

The speed limit along these roads is 30mph.

WALNUT TREE DRAFT PARKING PROPOSALS

Scale:	Date	Design By:	Checked By:	Approved By:
No scale	Oct-22	PWH		

FOR DISCUSSION ONLY

This map is produced from Ordnance Survey material with the permission of Ordnance Survey on behalf of the Controller of Her Majesty's Stationery Office © Crown Copyright. Unauthorised reproduction infringes Crown copyright and may lead to prosecution or Civil proceedings. Milton Keynes Council. Licence No. 10019593.

