










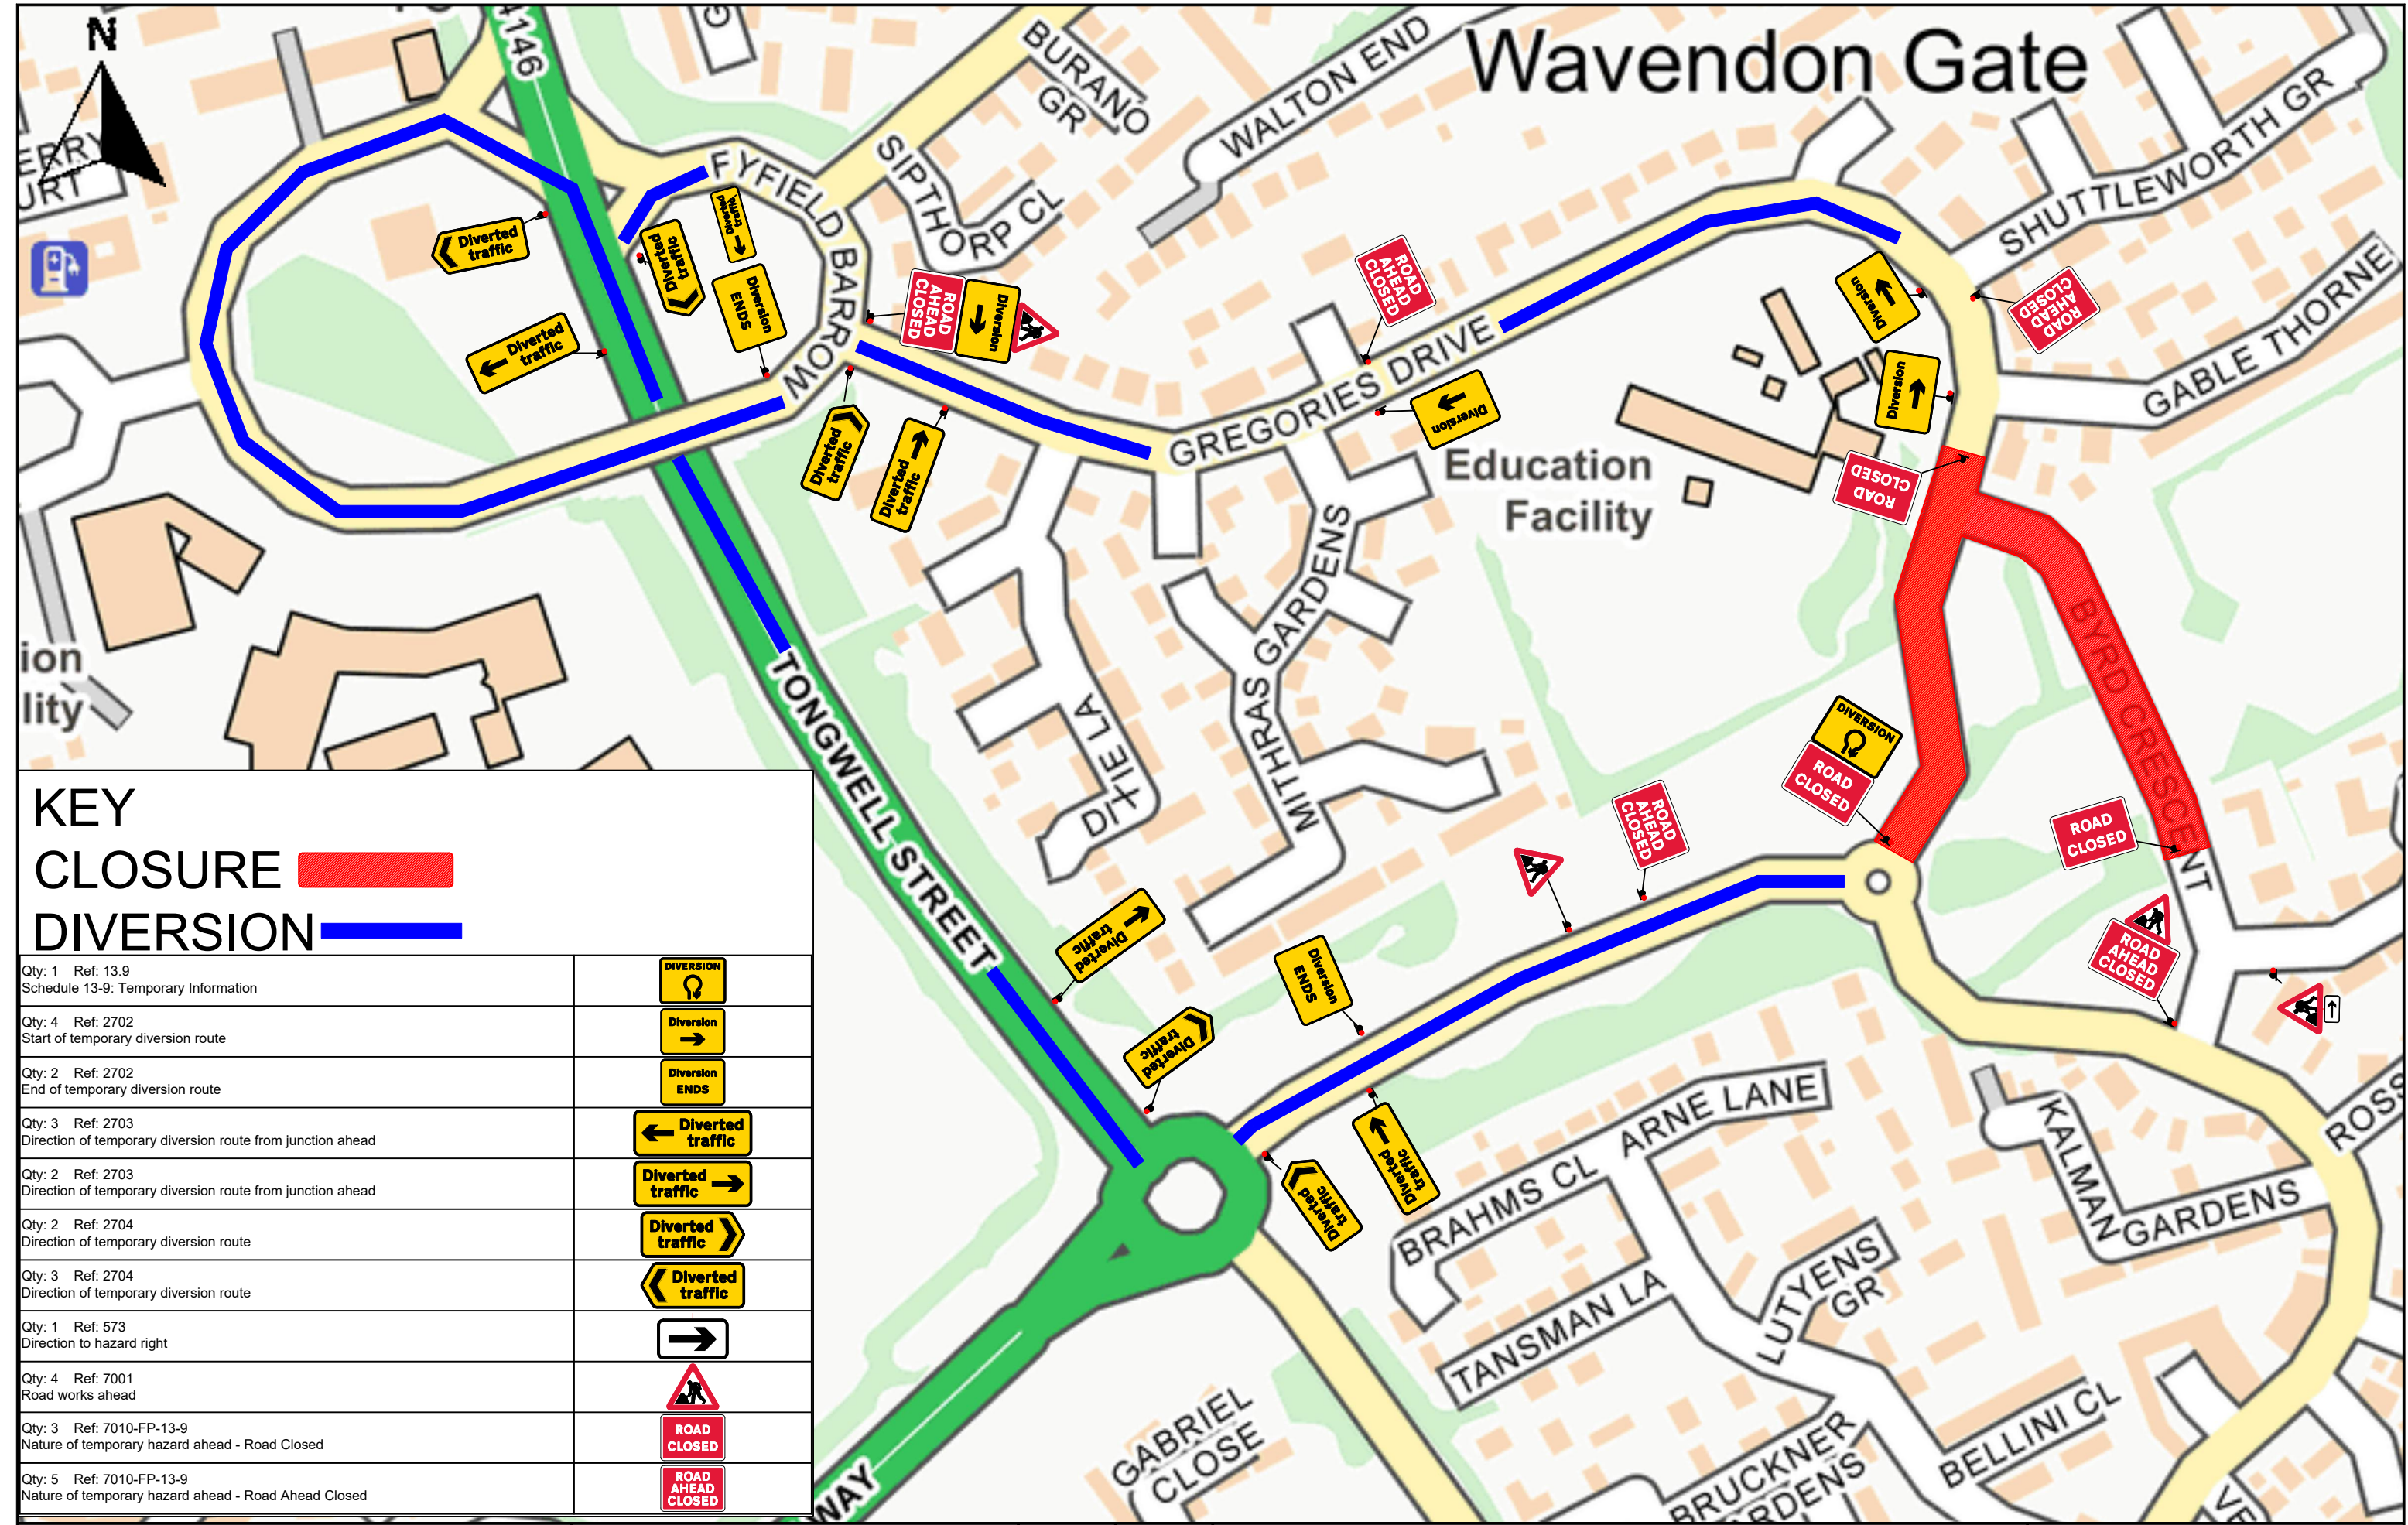




Wavendon Gate



KEY
CLOSURE 
DIVERSION 

Qty: 1 Ref: 13.9 Schedule 13-9: Temporary Information	
Qty: 4 Ref: 2702 Start of temporary diversion route	
Qty: 2 Ref: 2702 End of temporary diversion route	
Qty: 3 Ref: 2703 Direction of temporary diversion route from junction ahead	
Qty: 2 Ref: 2703 Direction of temporary diversion route from junction ahead	
Qty: 2 Ref: 2704 Direction of temporary diversion route	
Qty: 3 Ref: 2704 Direction of temporary diversion route	
Qty: 1 Ref: 573 Direction to hazard right	
Qty: 4 Ref: 7001 Road works ahead	
Qty: 3 Ref: 7010-FP-13-9 Nature of temporary hazard ahead - Road Closed	
Qty: 5 Ref: 7010-FP-13-9 Nature of temporary hazard ahead - Road Ahead Closed	



TEMPORARY
 TRAFFIC MANAGEMENT
 ROAD CLOSURE

1	SEP 2023
Issue	Date

GREGORIES DRIVE/BYRD CRESCENT
 WAVENDON
 MK7 7HL

Drawing No
 1

Original drawing size A3 - NTS