


Key Plan

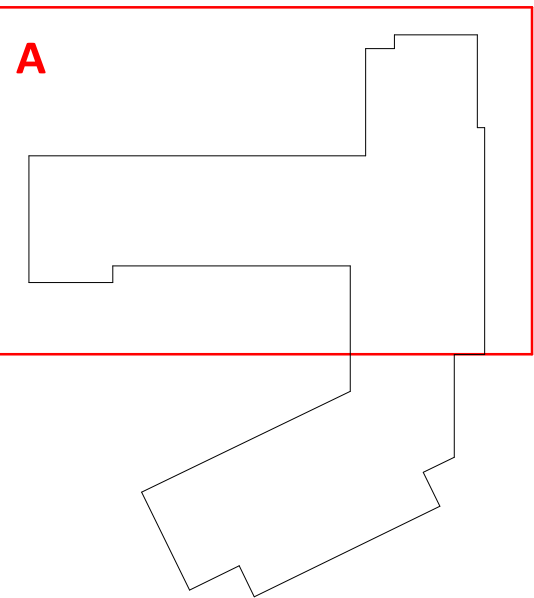

- Class A wall panels as spec clause (50mm) @ High level in Main Hall (20m) @ High Level in Small Hall
- Patressing required to wall
- Corner guards as spec clause P20/P170
- Blinds as spec clause N10/240
- Door hoops as spec clause P21/760

Group 1		
Spec Clause	Type Mark	Description
N10/170	BH-130	Infant bench with 30 pegs
N10/170	BH-230	Junior bench with 30 pegs
N10/137	C-01	CUPBOARD, with coat rail and shelf above, lockable, 1000w
N10/193	WB-01	WHITEBOARD, dry wipe, 1200h x 2400w, wall mounted
N10/195	NB-01	PIN BOARD, wall mounted, 1200h x 2400w
N13/379	BF-01	BOTTLE FILLER, wall mounted
N13/347	EST-01	EXTERNAL SINK AND TAP, frost protected
N10/160	WS-01	WIDE SHELVING slatted, on one wall with 500 - 750 mm between each shelf, bottom shelf 1m from floor
N10/162	WS-02	WIDE SHELVING, 5 x 600mm wide robust fixed shelving
N10/161	S-01	SHELVING, 500D
N10/163	S-02	SHELVING, 450D / 300D
N10/210	H-01	HOOK, single, small, wall mounted
N13/331	CS-01	CLEANERS SINK with bucket stand approx 450mm from floor level
N/A	HB-01	BAR HOOK, 300mm long
N10/115	TW-01	TRAVERSE WALL, wall mounted traverse panels; maximum height 1200mm
N10/110	TCF-01	WALL HINGED TIMBER CLIMBING FRAME/BARS (suitable to provide a variety to gymnastic activities for the age of children) 3 pivot system wall mounted, extending climbing apparatus to to 851892 /1972.
N13/200	W-01	WORKTOP/ Counter area
Group 2		
Spec Clause	Type Mark	Description
N/A	DS-01	Display Screen
Group 3		
Spec Clause	Type Mark	Description
N/A	IS-01	INTERACTIVE SCREEN
N/A	BIN-01	BIN, general waste
N/A	BIN-02	BIN, paper towels

P2 13.02.23 MAA EFR Tender Issue  
P1 13.01.23 EFR CC First Issue

Rev	Date	Drn	Chk	Description
-----	------	-----	-----	-------------

**GSSarchitecture**  
Kettering | Harrogate | Gloucester | Milton Keynes | Newcastle

Project Title:  
MKESUE - Primary School & Nursery


Client:  
Ashe Construction Ltd.

Drawing Title:  
Ground Floor FF&E Plan - Zone A

Drawn By:	Checked By:	Scale @A1:	Date:
MAA	EFR	1 : 100	12.12.22

Status:	File No:
Tender Issue	SCH414

Drawg No:	Rev:
SCH414-GSS-PS-00-DR-A-71001	P2

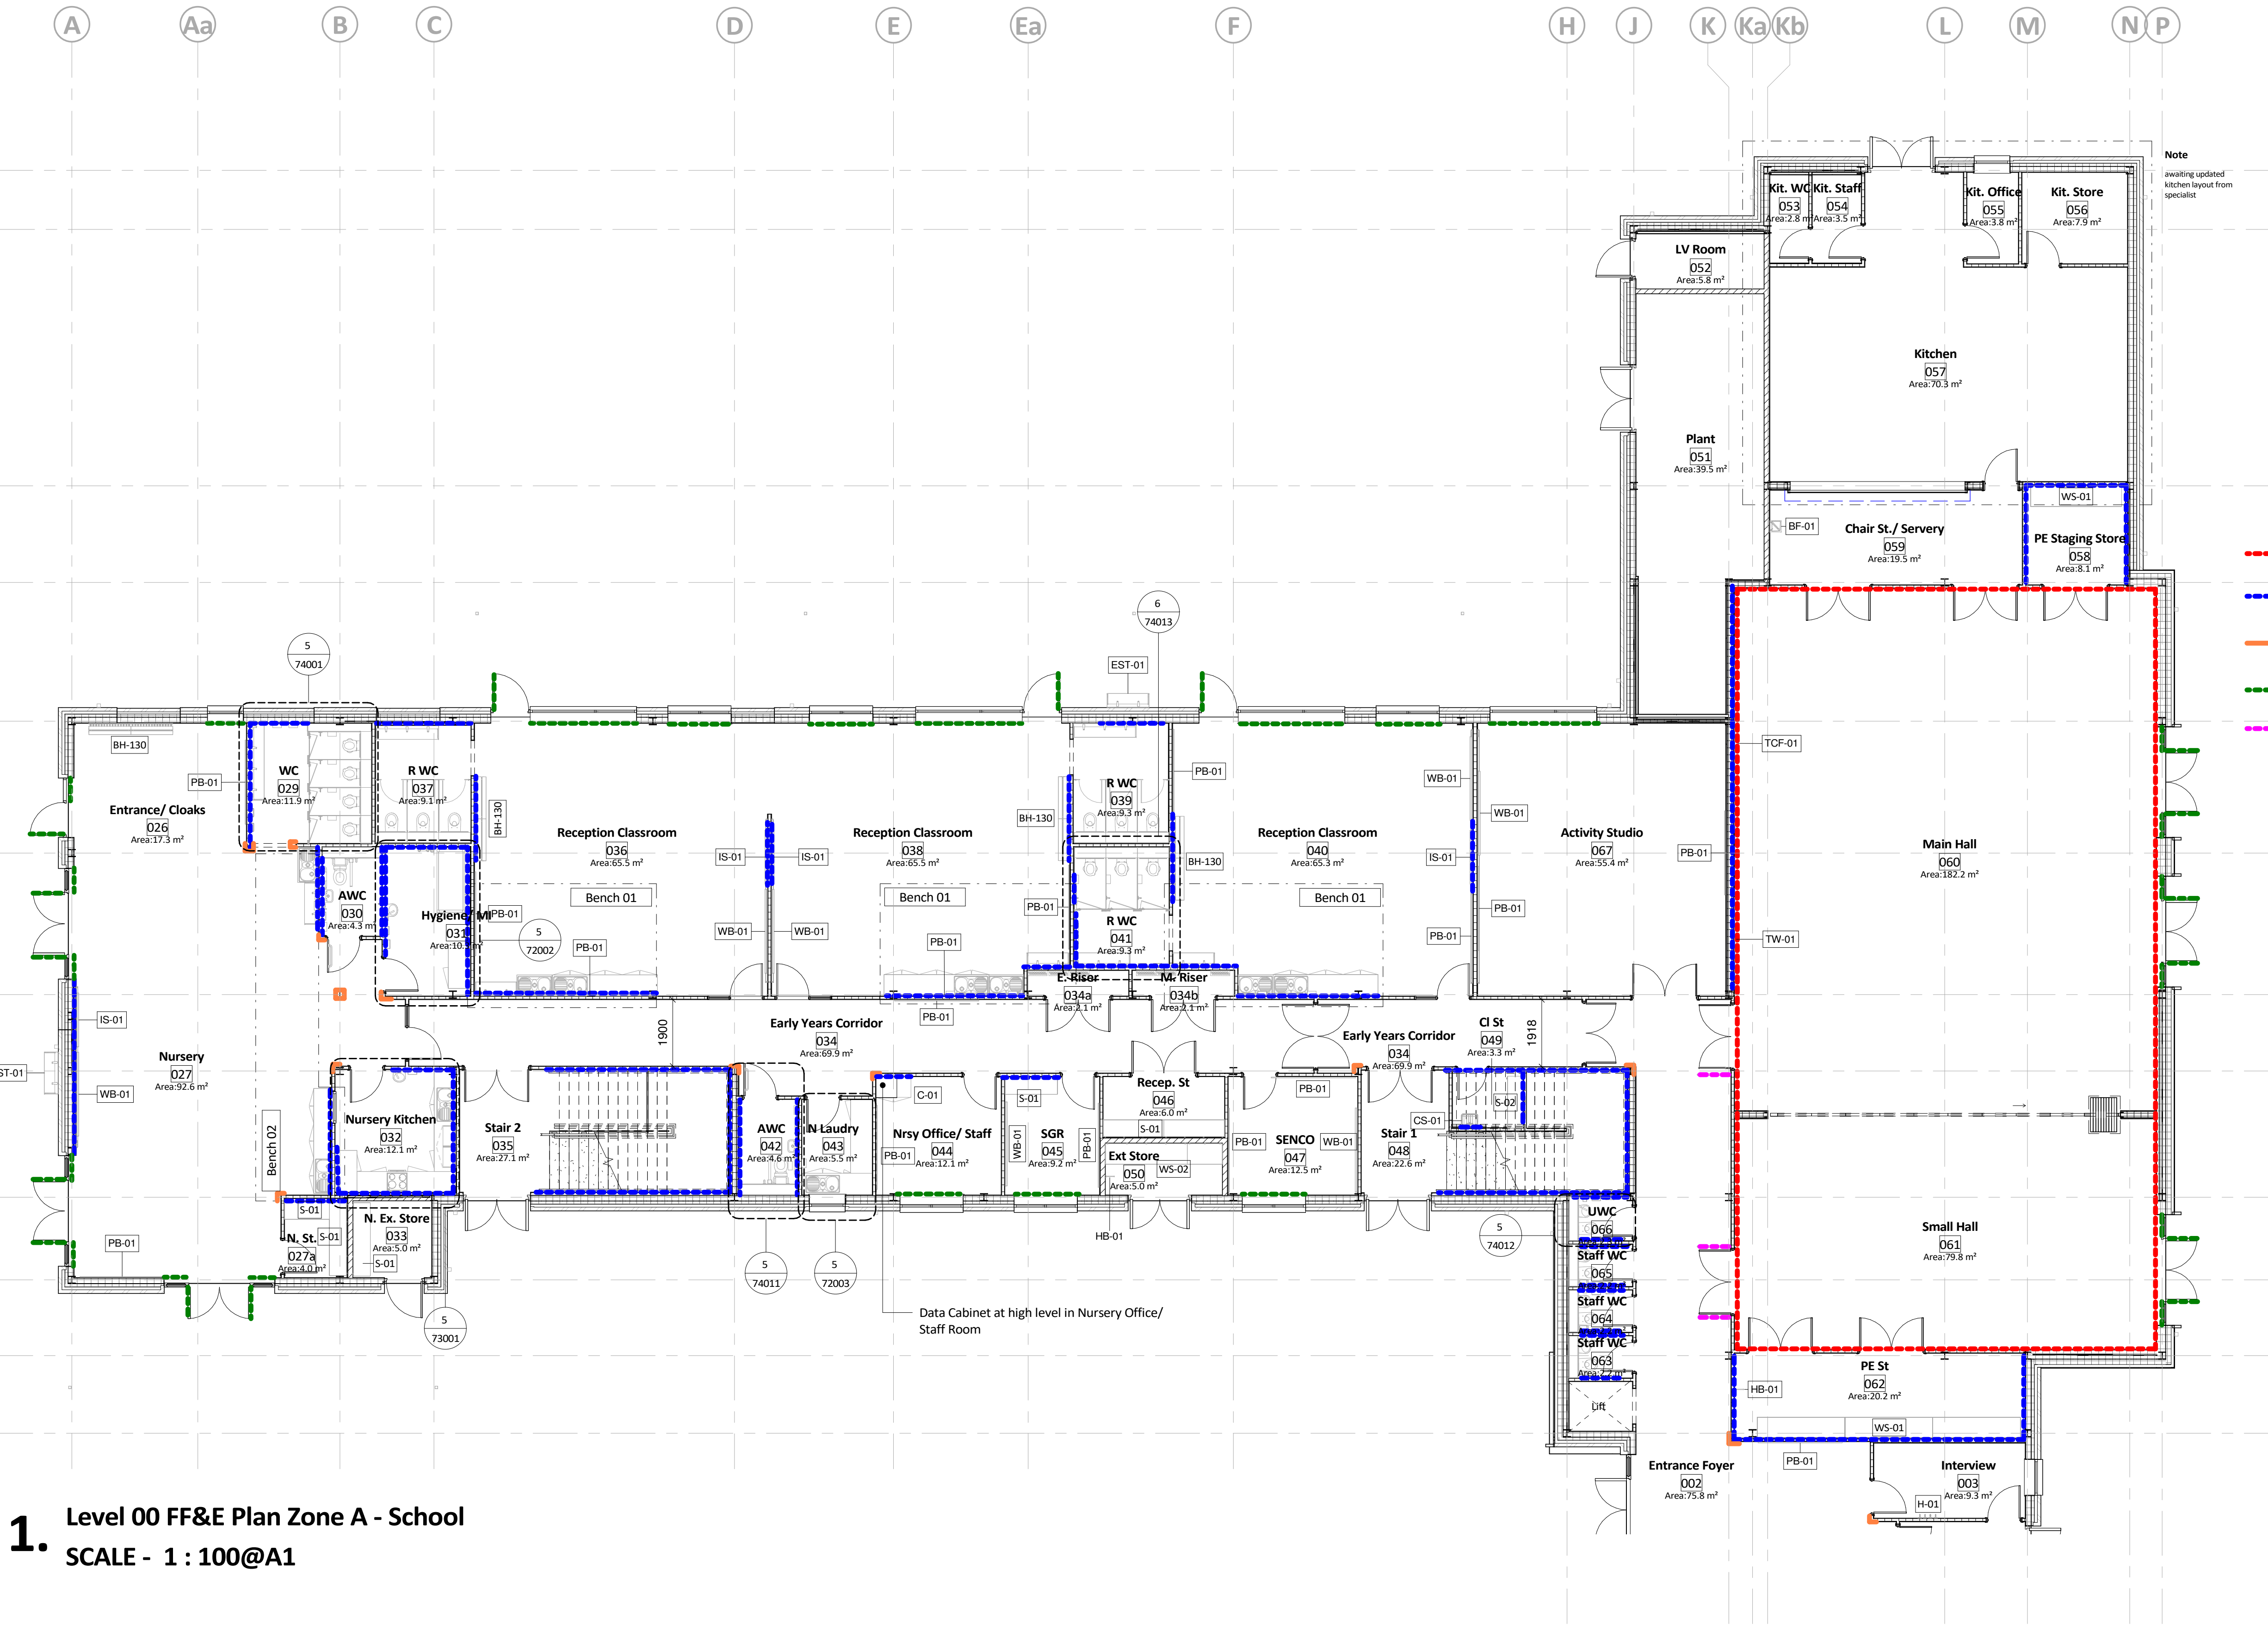

1. Level 00 FF&E Plan Zone A - School  
SCALE - 1 : 100@A1

Bench 1	Qty.	Spec Clause
Group 1	1	N13/332
SINK, and drainer, stainless steel, 900H	1	N13/332
SINK, and drainer, stainless steel, 600H	1	N13/347
Trough SINK, 1.2m wide	1	N10/200
WORKTOP, integral sink/drainer, 900H	4	N10/136
CUPBOARDS, under sink/worktop, 1000mm	2	N/A
Group 2	2	N/A
DISPENSER, soap, disposable single cartridge, lever action, wall mounted	2	N/A
DISPENSER, paper towel, wall mounted	2	N/A

Bench 2	Qty.	Spec Clause
Group 1	1	N13/332
SINK, and drainer, stainless steel, 900H	1	N13/332
SINK, and drainer, stainless steel, 500H	1	N13/347
Trough SINK, 1.2m wide	1	N10/200
WORKTOP, integral sink/drainer, 900H	4	N10/136
CUPBOARDS, under sink/worktop, 1000mm	2	N/A
Group 2	2	N/A
DISPENSER, soap, disposable single cartridge, lever action, wall mounted	2	N/A
DISPENSER, paper towel, wall mounted	2	N/A

Bench 3	Qty.	Spec Clause
Group 1	1	N13/332
SINK, and drainer, stainless steel, 650H	1	N10/200
WORKTOP, integral sink/drainer, 650H, 3000W	3	N10/136
CUPBOARDS, under sink/worktop, 1000W	1	N/A
WORKTOP, integral sink/drainer, 900H	1	N/A
DISPENSER, soap, disposable single cartridge, lever action, wall mounted	1	N/A
DISPENSER, paper towels, wall mounted	1	N/A

Bench 4	Qty.	Spec Clause
Group 1	1	N13/332
SINK, and drainer, stainless steel, 750H	1	N10/200
WORKTOP, integral sink/drainer, 750H, 3000W	3	N10/136
CUPBOARDS, under sink/worktop, 1000W	1	N/A
WORKTOP, integral sink/drainer, 900H	1	N/A
DISPENSER, soap, disposable single cartridge, lever action, wall mounted	1	N/A
DISPENSER, paper towels, wall mounted	1	N/A

1:100 Scale 0 1m 2m 5m 10m

