


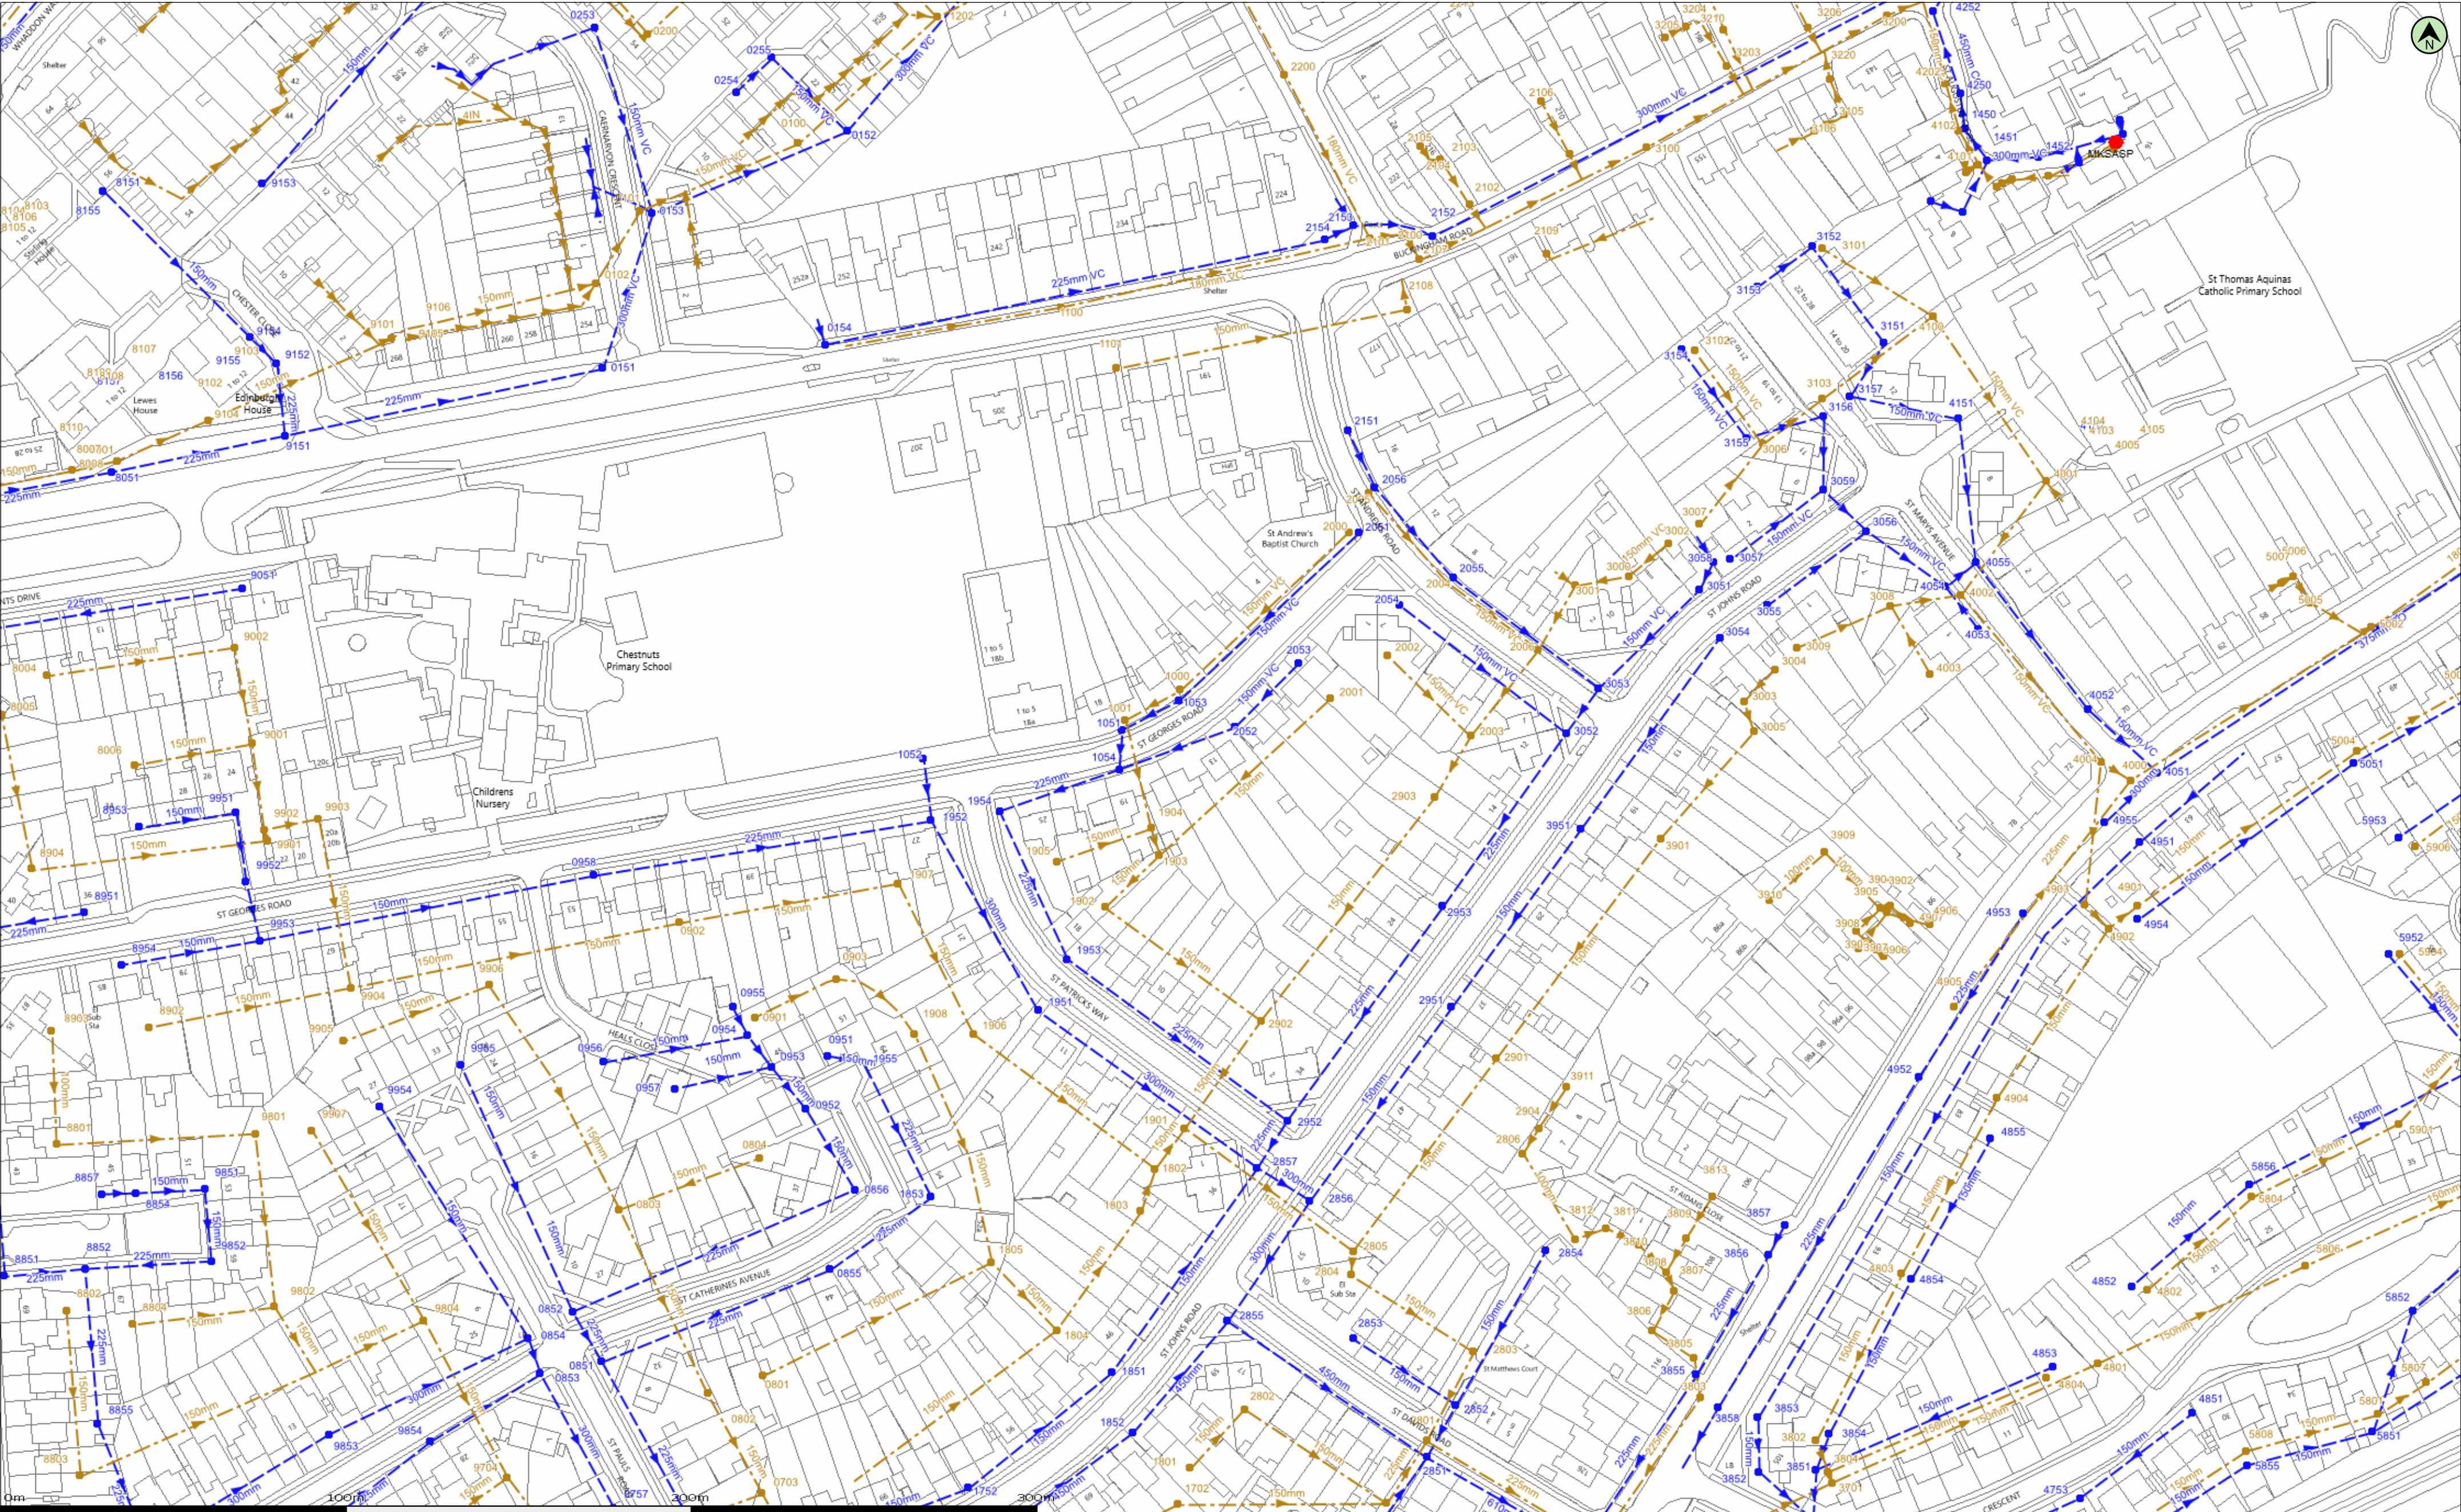

(c) Crown copyright and database rights 2025 Ordnance Survey AC0000813445 Date: 26/03/25 Scale: 1:1250 Map Centre: 485207,233008 Data updated: 28/02/25 Our Ref: 1727527 - 4 Wastewater Plan A2 Powered by digdat

This plan is provided by Anglian Water pursuant to its obligations under the Water Industry Act 1991 sections 198 or 199. It must be used in conjunction with any search results attached. The information on this plan is based on data currently recorded but position must be regarded as approximate. Service pipes, private sewers and drains are generally not shown. Users of this map are strongly advised to commission their own survey of the area shown on the plan before carrying out any works. The actual position of all apparatus MUST be established by trial holes. No liability whatsoever, including liability for negligence, is accepted by Anglian Water for any error or inaccuracy or omission, including the failure to accurately record, or record at all, the location of any water main, discharge pipe, sewer or disposal main or any item of apparatus. This information is valid for the date printed. This plan is produced by Anglian Water Services Limited (c) Crown copyright and database rights 2025 Ordnance Survey AC0000813445. This map is to be used for the purposes of viewing the location of Anglian Water plant only. Any other uses of the map data or further copies is not permitted. This notice is not intended to exclude or restrict liability for death or personal injury resulting from negligence.

Foul Sewer	— — — — —	Outfall*
Surface Sewer	— — — — —	Inlet*
Combined Sewer	— — — — —	Manhole*
Final Effluent	— — — — —	
Rising Main*	— — — — —	
Private Sewer*	— — — — —	
Decommissioned Sewer*	— — — — —	

● Sewage Treatment Works

● Public Pumping Station

● Decommissioned Pumping Station

*(Colour denotes effluent type)

maryam.daniyan@milton-keynes.gov.uk
MK3 5ER




Manhole Reference	Liquid Type	Cover Level	Invert Level	Depth to Invert
0100	F	106.472	105.017	1.455
0101	F	107.522	105.827	1.695
0102	F	107.621	106.136	1.485
0200	F	108.509	106.959	1.55
0703	F	94.51	92	2.51
0801	F	96.75	95.32	1.43
0802	F	96.84	93.18	3.66
0803	F	97.63	95.57	2.06
0804	F	-	-	-
0901	F	98.49	97.26	1.23
0902	F	100.76	98.64	2.12
0903	F	-	-	-
1000	F	96.138	94.098	2.04
1001	F	96.533	94.018	2.515
1100	F	102.182	100.667	1.515
1101	F	-	-	-
1202	F	105.026	104.111	0.915
1702	F	-	-	-
1801	F	-	-	-
1802	F	93.99	91.24	2.75
1803	F	93.21	91.54	1.67
1804	F	94.7	92.4	2.3
1805	F	96.07	93.87	2.2
1901	F	93.15	90.82	2.33
1902	F	95.46	93.24	2.22
1903	F	95.55	93.46	2.09
1904	F	95.99	93.64	2.35
1905	F	96.52	95.36	1.16
1906	F	95.88	94.42	1.46
1907	F	97.97	96.25	1.72
1908	F	-	-	-
2000	F	97.17	95	2.17
2001	F	95.64	94.175	1.465
2002	F	96.244	94.494	1.75
2003	F	94.468	92.776	1.692
2004	F	96.258	93.888	2.37
2005	F	97.597	95.347	2.25
2006	F	95.12	92.92	2.2
2100	F	99.261	97.321	1.94
2101	F	99.94	98.115	1.825
2102	F	-	-	1.04
2103	F	-	-	1.26
2104	F	-	-	1.12
2105	F	-	-	0.66
2106	F	-	-	0.42
2107	F	-	-	-
2108	F	-	-	-
2109	F	-	-	-
2200	F	101.693	99.716	1.977
2702	F	90.1	87.29	2.81
2801	F	-	87.06	-
2802	F	92.51	89.95	2.56
2803	F	89.61	87.79	1.82
2804	F	91.25	88.95	2.3
2805	F	91.24	89.04	2.2
2806	F	-	-	-
2901	F	-	-	-
2902	F	92.81	91.16	1.65
2903	F	-	-	-
2904	F	-	-	-
3000	F	94.912	93.242	1.67
3001	F	95.265	93.06	2.205
3002	F	95.734	94.254	1.48
3003	F	93.445	91.945	1.5
3004	F	93.996	92.501	1.495
3005	F	92.915	91.85	1.065
3006	F	95.075	93.075	2
3007	F	94.989	93.404	1.585
3008	F	93.65	91.915	1.735
3009	F	93.98	92.395	1.585
3100	F	95.718	92.836	2.882

Manhole Reference	Liquid Type	Cover Level	Invert Level	Depth to Invert
3101	F	95.643	93.143	2.5
3102	F	96.179	93.499	2.68
3103	F	-	-	-
3105	F	-	-	-
3106	F	-	-	-
3200	F	94.256	92.831	1.425
3203	F	-	-	0.96
3204	F	-	-	0.37
3205	F	-	-	-
3206	F	-	-	0.96
3210	F	-	-	-
3220	F	-	-	-
3701	F	87.33	-	-
3802	F	87.68	86.35	1.33
3803	F	88.84	87.08	1.76
3804	F	-	-	-
3805	F	-	-	-
3806	F	-	-	-
3807	F	-	-	-
3808	F	-	-	-
3809	F	-	-	-
3810	F	-	-	-
3811	F	-	-	-
3812	F	-	-	-
3813	F	-	-	-
3901	F	93.36	91.71	1.65
3902	F	-	-	-
3903	F	-	-	-
3904	F	-	-	-
3905	F	-	-	-
3906	F	-	-	-
3907	F	-	-	-
3908	F	-	-	-
3909	F	-	-	-
3910	F	-	-	-
3911	F	-	-	-
4000	F	92.036	89.097	2.939
4001	F	92.833	91.863	0.97
4002	F	93.327	91.537	1.79
4003	F	93.159	92.129	1.03
4004	F	92.171	90.651	1.52
4100	F	94.453	92.613	1.84
4101	F	94.22	92.7	1.52
4102	F	94.28	92.542	1.738
4202	F	94.1	92.368	1.732
4801	F	-	-	-
4802	F	88.97	87.5	1.47
4803	F	89.64	87.63	2.01
4804	F	88.73	87.3	1.43
4901	F	90.28	-	-
4902	F	90.38	88.65	1.73
4903	F	90.88	89.45	1.43
4904	F	90.83	89.71	1.12
4905	F	-	-	-
4906	F	-	-	-
4907	F	-	-	-
5002	F	90.108	88.163	1.945
5004	F	89.741	87.99	1.751
5005	F	-	-	-
5006	F	-	-	-
5007	F	-	-	-
5801	F	86.46	84.58	1.88
5804	F	88.42	86.7	1.72
5806	F	87.71	84.01	3.7
5807	F	85.71	84.17	1.54
5808	F	-	-	-
5901	F	86.96	85.55	1.41
5904	F	88.18	86.18	2
5906	F	89.03	87.49	1.54
8001	F	110.19	108.39	1.8
8004	F	108.98	107.43	1.55

Manhole Reference	Liquid Type	Cover Level	Invert Level	Depth to Invert
8005	F	-	-	-
8006	F	-	-	-
8008	F	-	-	-
8801	F	103.56	102.42	1.14
8802	F	102.13	100.81	1.32
8803	F	99.96	98.31	1.65
8804	F	101.72	100.22	1.5
8902	F	104.76	103.03	1.73
8903	F	105.28	103.41	1.87
8904	F	106.698	-	-
9001	F	106.78	104.93	1.85
9002	F	108.11	-	-
9101	F	109.12	107.69	1.43
9104	F	-	-	-
9105	F	-	-	-
9106	F	-	-	-
9704	F	-	-	-
9801	F	102.16	100.9	1.26
9802	F	100.83	98.93	1.9
9804	F	98.25	96.9	1.35
9901	F	105.22	103.68	1.54
9902	F	105.56	103.49	2.07
9903	F	105.13	103.13	2
9904	F	103.57	101.32	2.25
9905	F	101.3	-	1.35
9906	F	102.14	99.98	2.16
9907	F	100.76	99.32	1.44
0151	S	107.09	105.45	1.64
0152	S	106.113	104.513	1.6
0153	S	107.328	105.048	2.28
0154	S	104.365	102.795	1.57
0253	S	108.912	107.602	1.31
0254	S	107.385	105.97	1.415
0255	S	107.238	105.648	1.59
0757	S	95.15	91.31	3.84
0851	S	97.29	94.82	2.47
0852	S	97.63	95.57	2.06
0853	S	-	-	-
0854	S	98.05	95.43	2.62
0855	S	97.2	95.18	2.02
0856	S	97	96.21	0.79
0951	S	97.57	-	1.62
0952	S	97.92	96.95	0.97
0953	S	98.05	97.15	0.9
0954	S	98.35	97.44	0.91
0955	S	98.81	97.63	1.18
0956	S	99.43	98.67	0.76
0957	S	99.21	97.99	1.22
0958	S	101.8	99.69	2.11
1051	S	96.524	94.422	2.102
1052	S	98.195	96.81	1.385
1053	S	96.133	94.448	1.685
1054	S	96.688	94.108	2.58
1450	S	94.25	91.83	2.42
1451	S	94.19	91.902	2.288
1452	S	93.94	92	1.94
1752	S	93.8	92.31	1.49
1851	S	93.54	91.7	1.84
1852	S	93.28	88.83	4.45
1853	S	97.03	95.39	1.64
1951	S	95.32	93.71	1.61
1952	S	97.99	96.17	1.82
1953	S	95.48	93.51	1.97
1954	S	97.22	93.87	3.35
1955	S	97.92	96.2	1.72
2051	S	97.181	95.336	1.845
2052	S	96.556	95.416	1.14
2053	S	96.65	95.45	1.2
2054	S	96.425	94.885	1.54
2055	S	96.294	94.329	1.965
2056	S	97.6	95.83	1.77

Manhole Reference	Liquid Type	Cover Level	Invert Level	Depth to Invert
2151	S	98.307	96.757	1.55
2152	S	98.905	97.605	1.3
2153	S	99.804	98.844	0.96
2154	S	99.912	99.107	0.805
2851	S	89.91	87.36	2.55
2852	S	89.87	87.88	1.99
2853	S	91.21	89.36	1.85
2854	S	-	-	-
2855	S	92.53	88.66	3.87
2856	S	91.72	89.23	2.49
2857	S	92.28	89.58	2.7
2951	S	91.99	89.96	2.03
2952	S	92.02	89.98	2.04
2953	S	92.75	91.21	1.54
3051	S	94.669	93.149	1.52
3052	S	94.1	92.32	1.78
3053	S	94.236	92.375	1.861
3054	S	94.493	92.543	1.95
3055	S	94.363	93.038	1.325
3056	S	94.065	92.75	1.315
3057	S	94.602	93.487	1.115
3058	S	94.623	93.908	0.715
3059	S	94.342	93.102	1.24
3151	S	94.764	93.659	1.105
3152	S	95.085	94.018	1.067
3153	S	96.115	95.25	0.865
3154	S	96.202	93.907	2.295
3155	S	95.432	93.627	1.805
3156	S	94.892	93.462	1.43
3157	S	94.881	92.764	2.117
3851	S	87.45	85.4	2.05
3852	S	87.57	86.75	0.82
3853	S	89.64	89.19	0.45
3854	S	87.84	85.83	2.01
3855	S	88.87	87.96	0.91
3856	S	89.64	88.69	0.95
3857	S	90.04	88.93	1.11
3858	S	-	-	88.57
3951	S	93.36	91.68	1.68
4051	S	92.042	90.742	1.3
4052	S	92.169	91.244	0.925
4053	S	93.102	92.202	0.9
4054	S	93.477	91.892	1.585
4055	S	93.362	91.787	1.575
4151	S	93.799	92.749	1.05
4250	S	94.11	91.756	2.354
4252	S	-	-	-
4753	S	87.57	85.73	1.84
4851	S	-	-	-
4852	S	88.98	87.8	1.18
4853	S	88.72	87.51	1.21
4854	S	87.57	-	-
4855	S	90.49	89.14	1.35
4951	S	90.37	89.86	0.51
4952	S	91.36	89.84	1.52
4953	S	91.92	-	-
4954	S	90.37	88.92	1.45
4955	S	92.07	90.98	1.09
5051	S	89.793	88.363	1.43
5851	S	86.46	84.99	1.47
5852	S	86.7	84.99	1.7

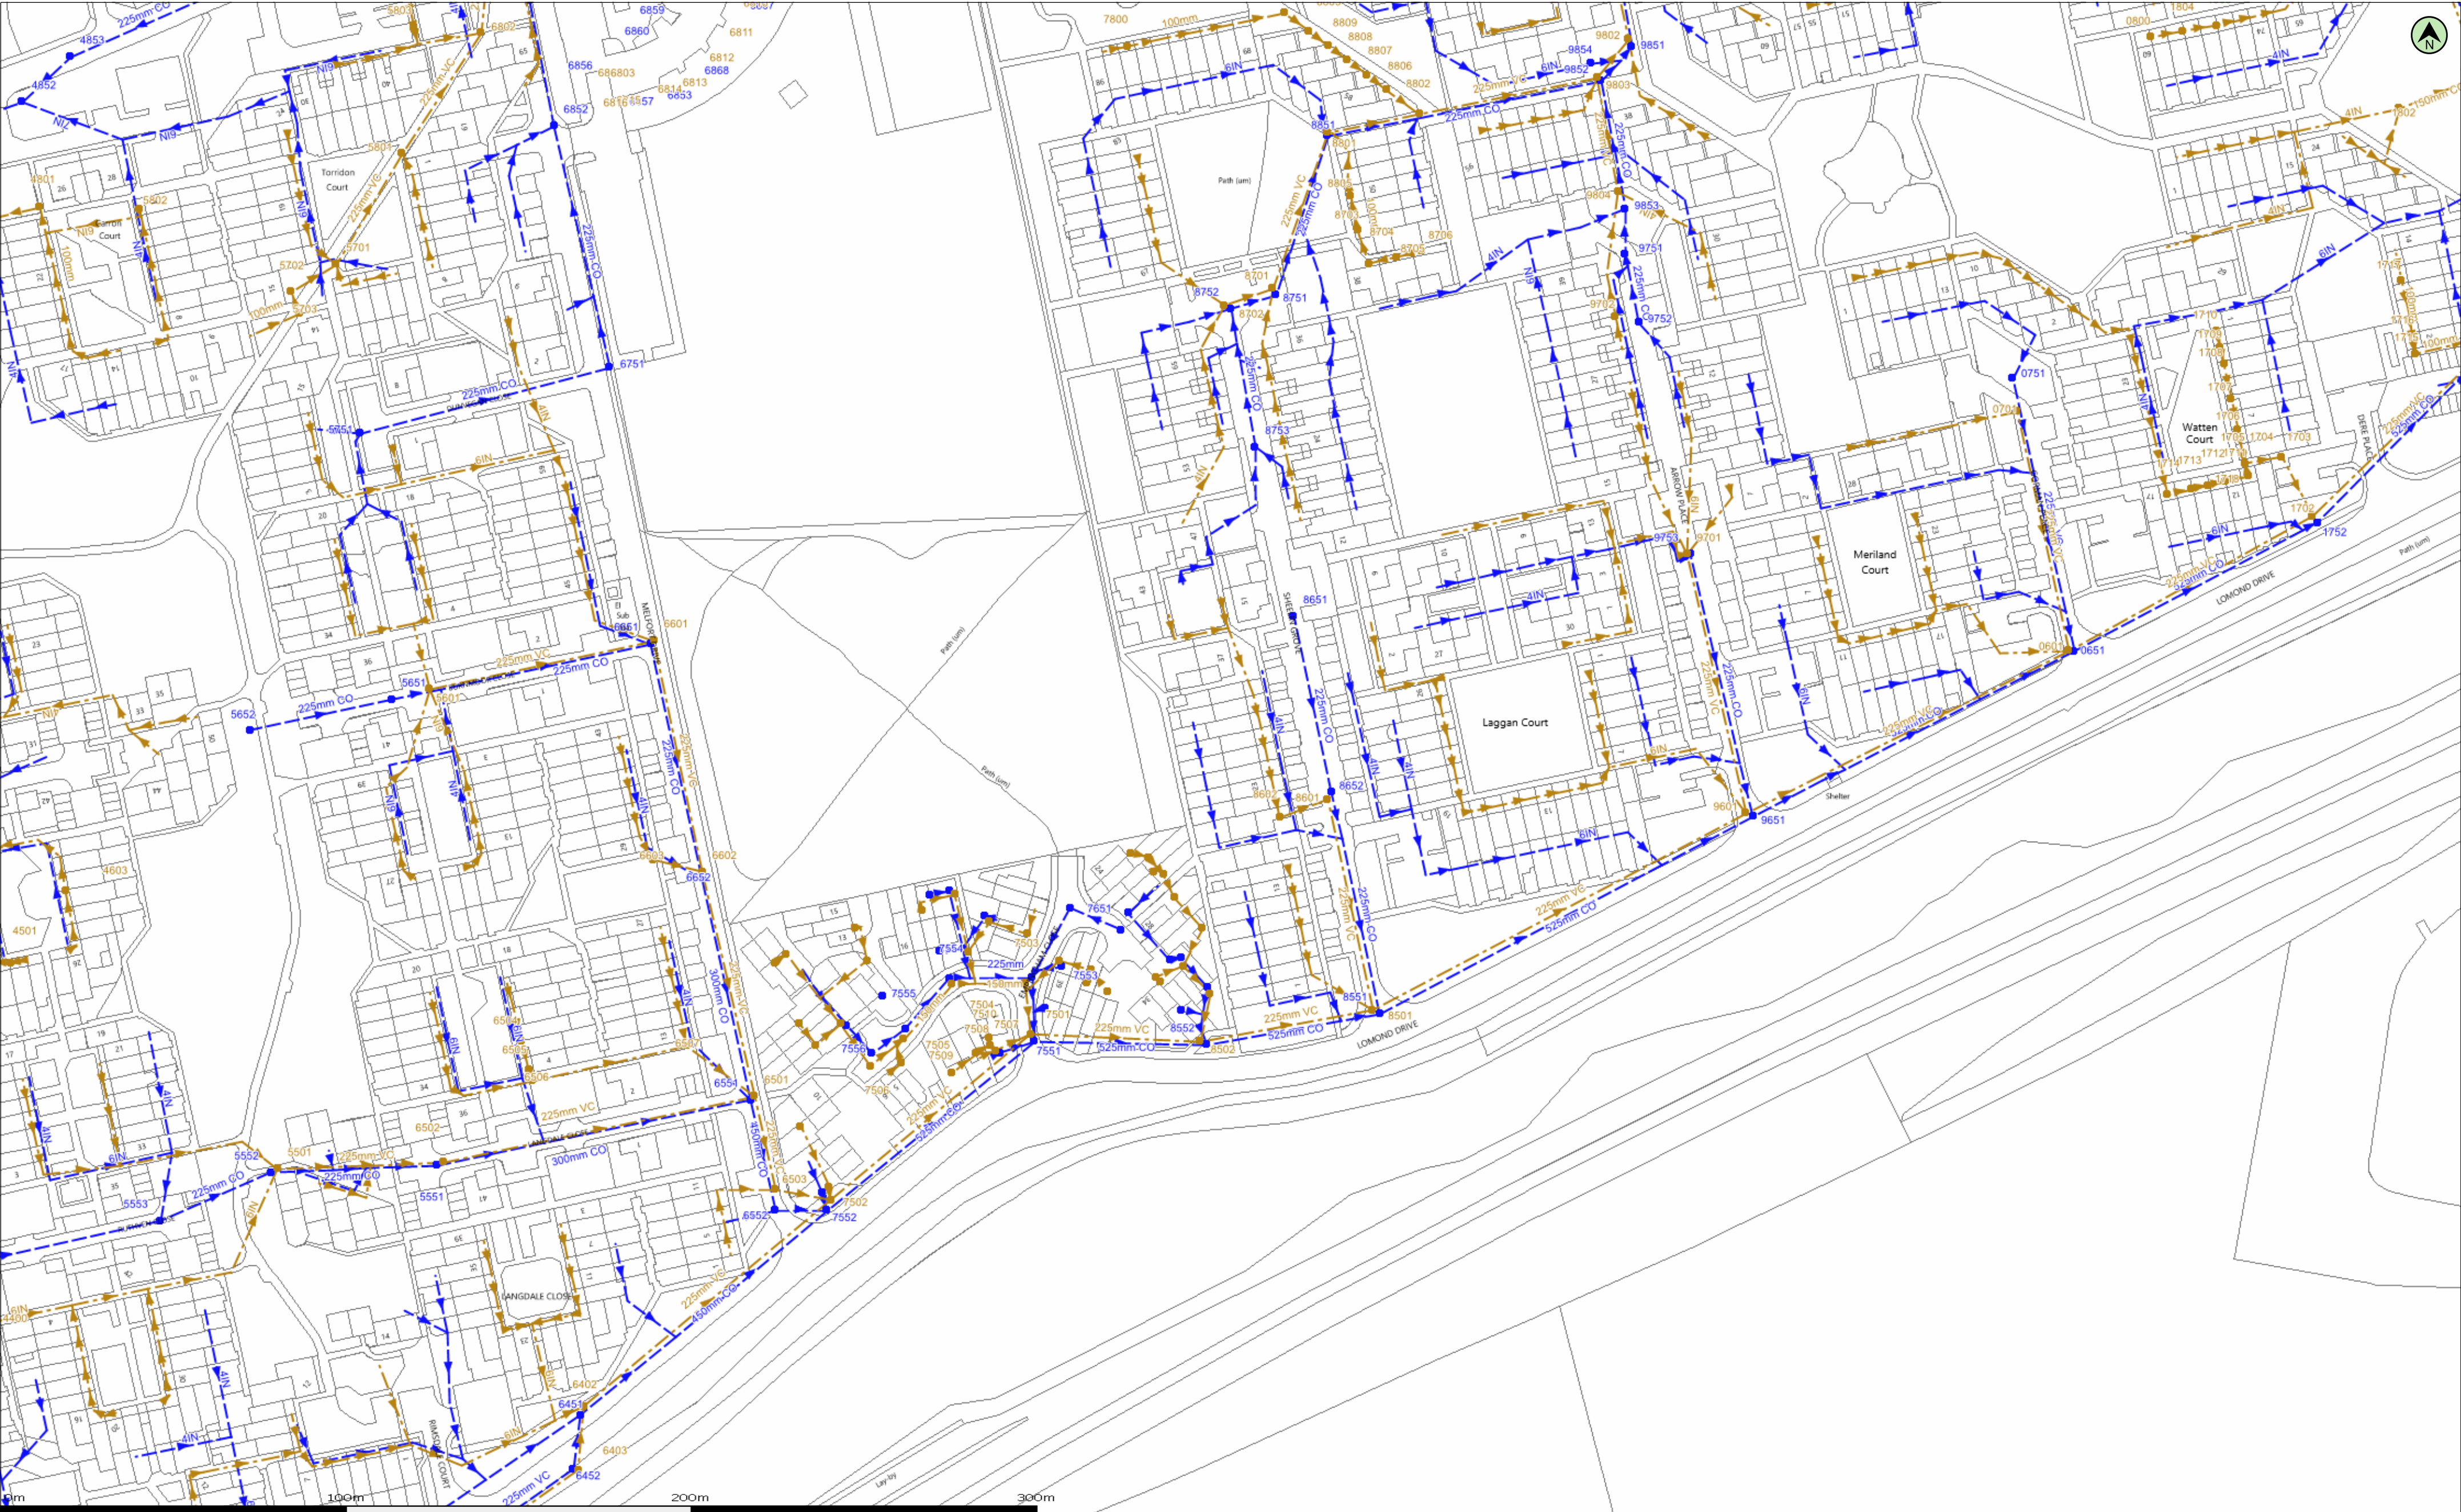

(c) Crown copyright and database rights 2025 Ordnance Survey AC0000813445 Date: 26/03/25 Scale: 1:1250 Map Centre: 487829,231644 Data updated: 28/02/25 Our Ref: 1727527 - 2 Wastewater Plan A2 Powered by digdat

This plan is provided by Anglian Water pursuant to its obligations under the Water Industry Act 1991 sections 198 or 199. It must be used in conjunction with any search results attached. The information on this plan is based on data currently recorded but position must be regarded as approximate. Service pipes, private sewers and drains are generally not shown. Users of this map are strongly advised to commission their own survey of the area shown on the plan before carrying out any works. The actual position of all apparatus MUST be established by trial holes. No liability whatsoever, including liability for negligence, is accepted by Anglian Water for any error or inaccuracy or omission, including the failure to accurately record, or record at all, the location of any water main, discharge pipe, sewer or disposal main or any item of apparatus. This information is valid for the date printed. This plan is produced by Anglian Water Services Limited (c) Crown copyright and database rights 2025 Ordnance Survey AC0000813445. This map is to be used for the purposes of viewing the location of Anglian Water plant only. Any other uses of the map data or further copies is not permitted. This notice is not intended to exclude or restrict liability for death or personal injury resulting from negligence.


Foul Sewer	— — — — —	Outfall*
Surface Sewer	— — — — —	Inlet*
Combined Sewer	— — — — —	Manhole*
Final Effluent	— — — — —	
Rising Main*	— — — — —	
Private Sewer*	— — — — —	
Decommissioned Sewer*	— — — — —	

- Sewage Treatment Works
- Public Pumping Station
- Decommissioned Pumping Station



maryam.daniyan@milton-keynes.gov.uk
MK2 3PG



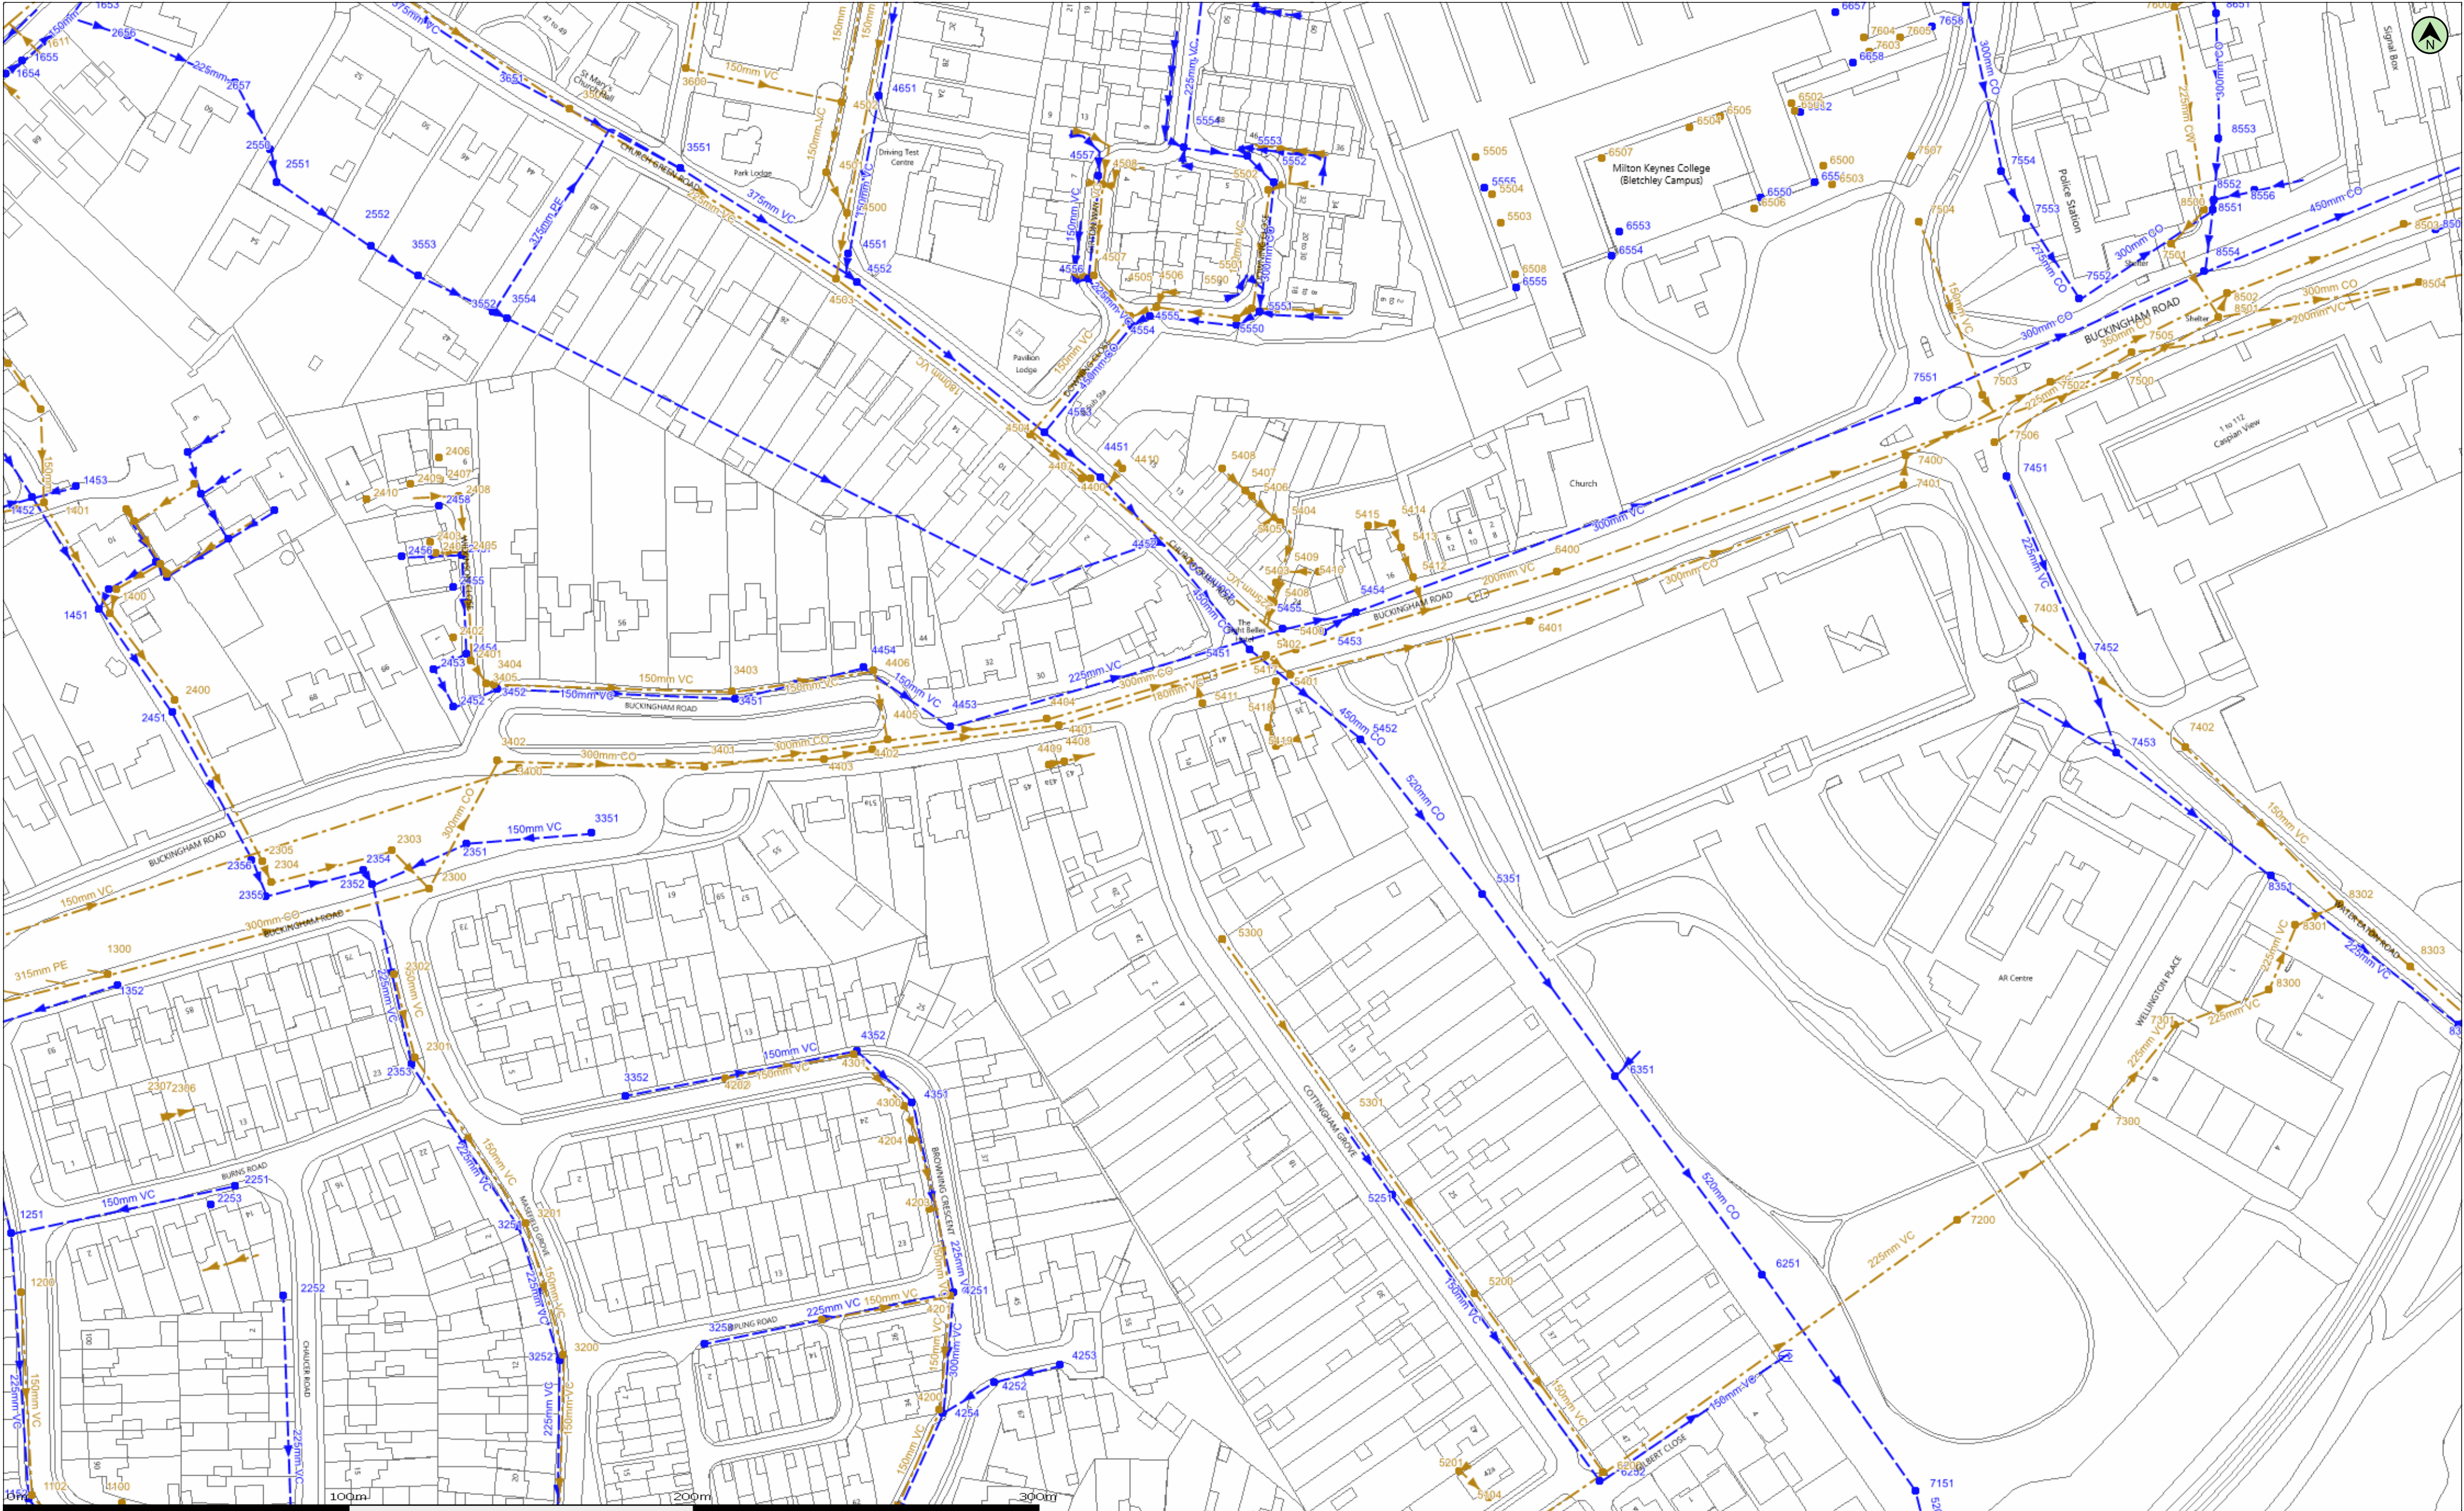

(c) Crown copyright and database rights 2025 Ordnance Survey AC0000813445 Date: 26/03/25 Scale: 1:1250 Map Centre: 486520,233410 Data updated: 28/02/25 Our Ref: 1727527 - 1 Wastewater Plan A2 Powered by digidat

This plan is provided by Anglian Water pursuant to its obligations under the Water Industry Act 1991 sections 198 or 199. It must be used in conjunction with any search results attached. The information on this plan is based on data currently recorded but position must be regarded as approximate. Service pipes, private sewers and drains are generally not shown. Users of this map are strongly advised to commission their own survey of the area shown on the plan before carrying out any works. The actual position of all apparatus MUST be established by trial holes. No liability whatsoever, including liability for negligence, is accepted by Anglian Water for any error or inaccuracy or omission, including the failure to accurately record, or record at all, the location of any water main, discharge pipe, sewer or disposal main or any item of apparatus. This information is valid for the date printed. This plan is produced by Anglian Water Services Limited (c) Crown copyright and database rights 2025 Ordnance Survey AC0000813445. This map is to be used for the purposes of viewing the location of Anglian Water plant only. Any other uses of the map data or further copies is not permitted. This notice is not intended to exclude or restrict liability for death or personal injury resulting from negligence.

Foul Sewer	— — — — —	Outfall*
Surface Sewer	— — — — —	Inlet*
Combined Sewer	— — — — —	Manhole*
Final Effluent	— — — — —	
Rising Main*	— — — — —	
Private Sewer*	— — — — —	
Decommissioned Sewer*	— — — — —	

● Sewage Treatment Works
● Public Pumping Station
● Decommissioned Pumping Station
*(Colour denotes effluent type)

maryam.daniyan@milton-keynes.gov.uk
MK3 5HJ



Manhole Reference	Liquid Type	Cover Level	Invert Level	Depth to Invert
1100	F	91.811	90.88	0.931
1102	F	92.016	91.09	0.926
1200	F	92.486	91.51	0.976
1300	F	93.831	91.38	2.451
1400	F	94.78	92.26	2.52
1401	F	95.17	92.63	2.54
1611	F	-	-	-
2300	F	92.98	90.83	2.15
2301	F	92.045	90.7	1.345
2302	F	92.762	91.59	1.172
2303	F	93.64	91.03	2.61
2304	F	93.91	91.43	2.48
2305	F	94.02	91.56	2.46
2306	F	-	-	-
2307	F	-	-	-
2400	F	94.53	91.96	2.57
2401	F	-	-	-
2402	F	-	-	-
2403	F	-	-	-
2404	F	-	-	-
2405	F	-	-	-
2406	F	-	-	-
2407	F	-	-	-
2408	F	-	-	-
2409	F	-	-	-
2410	F	-	-	-
3200	F	89.197	87.39	1.807
3201	F	90.171	88.35	1.821
3300	F	88.311	86.93	1.381
3400	F	92.135	88.198	3.937
3401	F	89.964	88.19	1.774
3402	F	-	-	-
3403	F	90.012	79.96	10.052
3404	F	91.906	90.59	1.316
3405	F	-	-	-
3500	F	93.922	92.282	1.64
3600	F	93.277	91.717	1.56
4200	F	82.461	80.19	2.271
4201	F	83.251	81.47	1.781
4202	F	84.648	83.36	1.288
4203	F	84.18	82.56	1.62
4204	F	85.271	83.28	1.991
4300	F	85.636	83.47	2.166
4301	F	86.317	84.98	1.337
4400	F	86.07	84.63	1.44
4401	F	86.276	84.183	2.093
4402	F	-	-	-
4403	F	-	-	-
4404	F	86.395	84.01	2.385
4405	F	-	-	-
4406	F	88.816	87.21	1.606
4407	F	86.13	84.66	1.47
4408	F	-	-	0.5
4409	F	-	-	0.32
4410	F	-	-	1.02
4500	F	91.463	89.658	1.805
4501	F	91.451	89.851	1.6
4502	F	91.625	90.178	1.447
4503	F	90.463	89.218	1.245
4504	F	86.94	84.78	2.16
4505	F	87.54	85.05	2.49
4506	F	87.45	85.11	2.34
4507	F	88.07	85.42	2.65
4508	F	88.67	86.02	2.65
5104	F	-	-	-
5200	F	81.114	79.734	1.38
5201	F	-	-	-
5300	F	83.811	82.446	1.365
5301	F	82.291	80.951	1.34
5400	F	84.518	82.4	2.118
5401	F	84.462	81.562	2.9

Manhole Reference	Liquid Type	Cover Level	Invert Level	Depth to Invert
5402	F	84.535	81.969	2.566
5403	F	-	-	1.37
5404	F	-	-	1.11
5405	F	-	-	0.68
5406	F	-	-	0.91
5407	F	-	-	0.77
5408	F	-	-	1.17
5408	F	-	-	0.59
5409	F	-	-	0.85
5410	F	-	-	0.51
5411	F	-	-	1.54
5412	F	-	-	0.85
5413	F	-	-	0.83
5414	F	-	-	0.62
5415	F	-	-	0.61
5417	F	-	-	-
5418	F	-	-	-
5419	F	-	-	-
5500	F	87.24	85.26	1.98
5501	F	87.19	85.31	1.88
5502	F	87.37	85.57	1.8
5503	F	-	-	-
5504	F	-	-	-
5505	F	-	-	-
6200	F	79.501	78.011	1.49
6400	F	83.879	81.82	2.059
6401	F	83.883	81.093	2.79
6500	F	-	-	-
6501	F	-	-	-
6502	F	-	-	-
6503	F	-	-	-
6504	F	-	-	-
6505	F	-	-	-
6506	F	-	-	-
6507	F	-	-	-
6508	F	-	-	-
7200	F	78.112	76.972	1.14
7300	F	78.619	76.514	2.105
7301	F	78.718	76.413	2.305
7400	F	82.831	80.156	2.675
7401	F	82.814	80.226	2.588
7402	F	80.884	78.904	1.98
7403	F	81.709	79.656	2.053
7500	F	81.211	79.976	1.235
7501	F	81.404	-	-
7502	F	81.538	78.515	3.023
7503	F	82.345	81.033	1.312
7504	F	82.433	81.478	0.955
7505	F	80.58	78.81	1.77
7506	F	-	-	-
7507	F	-	-	-
7600	F	80.894	80.134	0.76
7603	F	-	-	-
7604	F	-	-	-
7605	F	-	-	-
8300	F	78.482	76.257	2.225
8301	F	-	-	-
8302	F	77.891	76.036	1.855
8303	F	76.619	75.004	1.615
8500	F	81.212	79.002	2.21
8501	F	79.208	78.048	1.16
8502	F	79.024	76.844	2.18
8503	F	76.434	75.72	0.714
8504	F	-	-	-
1152	S	92.02	90.26	1.76
1251	S	92.723	91.29	1.433
1352	S	93.426	-	-
1451	S	94.84	92.5	2.34
1452	S	95.26	92.93	2.33
1453	S	-	-	-
1653	S	95.649	93.919	1.73

Manhole Reference	Liquid Type	Cover Level	Invert Level	Depth to Invert
1654	S	95.48	94.28	1.2
1655	S	95.34	94.17	1.17
2251	S	92.899	91.81	1.089
2252	S	92.268	91.09	1.178
2253	S	-	-	-
2351	S	92.78	90.04	2.74
2352	S	93.23	90.08	3.15
2353	S	92.059	89.44	2.619
2354	S	93.4	90.55	2.85
2355	S	93.96	90.86	3.1
2356	S	94.2	90.94	3.26
2451	S	94.51	92.16	2.35
2452	S	-	-	-
2453	S	-	-	-
2454	S	-	-	-
2455	S	-	-	-
2456	S	-	-	-
2457	S	-	-	-
2458	S	-	-	-
2550	S	-	-	-
2551	S	-	-	-
2552	S	-	-	-
2656	S	94.935	93.625	1.31
2657	S	-	-	-
3251	S	90.211	88.64	1.571
3252	S	89.149	87.58	1.569
3253	S	86.506	85.21	1.296
3351	S	91.605	90.31	1.295
3352	S	89.669	88.5	1.169
3451	S	89.962	89.107	0.855
3452	S	91.894	90.84	1.054
3551	S	92.757	90.067	2.69
3552	S	-	-	-
3553	S	-	-	-
3554	S	-	-	-
3651	S	94.679	91.474	3.205
4251	S	83.297	81.53	1.767
4252	S	82.491	80.69	1.801
4253	S	81.939	80.83	1.109
4254	S	82.426	80.68	1.746
4351	S	85.691	84.11	1.581
4352	S	86.387	85.28	1.107
4451	S	89.642	87.805	1.837
4452	S	85.323	84.243	1.08
4453	S	87.345	86.27	1.075
4454	S	88.575	87.472	1.103
4551	S	90.876	89.676	1.2
4552	S	90.204	88.594	1.61
4553	S	86.825	85.5	1.325
4554	S	87.52	85.52	2
4555	S	87.44	85.62	1.82
4556	S	88.09	86.14	1.95
4557	S	88.71	86.51	2.2
4651	S	91.699	90.529	1.17
5251	S	81.665	80.605	1.06
5351	S	81.806	80.291	1.515
5451	S	84.549	82.849	1.7
5452	S	83.377	81.524	1.853
5453	S	84.257	82.128	2.129
5454	S	84.098	82.073	2.025
5455	S	84.452	83.127	1.325
5550	S	87.21	85.72	1.49
5551	S	87.18	85.74	1.44
5552	S	87.43	85.95	1.48
5553	S	87.56	86.03	1.53
5554	S	87.84	86.17	1.67
5555	S	-	-	-
6251	S	79.07	76.98	2.09
6252	S	79.491	78.756	0.735
6351	S	80.816	78.956	1.86
6550	S	-	-	-

[illegible]