


Manhole Reference	Liquid Type	Cover Level	Invert Level	Depth to Invert
0000	F	-	-	-
0001	F	-	-	-
0100	F	-	-	-
0101	F	-	-	-
0102	F	-	-	-
0103	F	-	-	-
0200	F	98.47	96.18	2.29
0202	F	-	-	-
0203	F	95.33	93.46	1.87
0204	F	96.92	94.93	1.99
0302	F	-	-	-
0303	F	-	-	-
0304	F	-	-	-
0305	F	-	-	-
0900	F	96.12	94.03	2.09
0901	F	96.3	94.51	1.79
0902	F	96.55	94.67	1.88
1001	F	-	-	-
1002	F	-	-	-
1003	F	-	-	-
1004	F	-	-	-
1005	F	-	-	-
1100	F	-	-	-
1101	F	-	-	-
1102	F	-	-	-
1103	F	-	-	-
1104	F	-	-	-
1105	F	-	-	-
1106	F	-	-	-
1107	F	-	-	-
1201	F	101.2	98.81	2.39
1301	F	103.5	98.89	4.61
1302	F	102	97.63	4.37
1901	F	-	-	-
1902	F	94.61	89.99	4.62
1906	F	93.758	90.348	3.41
1907	F	-	-	-
1908	F	-	-	-
1909	F	-	-	-
1910	F	-	-	-
2001	F	95.33	90.37	4.96
2002	F	95.52	92.41	3.11
2003	F	95.51	91.9	3.61
2004	F	93.02	-	-
2005	F	95.512	92.28	3.232
2006	F	-	-	-
2007	F	-	-	-
2008	F	-	-	-
2009	F	-	-	-
2010	F	-	-	-
2011	F	-	-	-
2012	F	-	-	-
2101	F	98.77	97.06	1.71
2901	F	91.72	89.78	1.94
2902	F	91.51	89.5	2.01
2904	F	-	-	-
2905	F	-	-	-
2906	F	-	-	-
2907	F	-	-	-
2908	F	-	-	-
2914	F	-	-	-
2915	F	-	-	-
2916	F	-	-	-
2917	F	-	-	-
3001	F	97.49	95.24	2.25
3002	F	96.2	93.69	2.51
3003	F	96.147	92.39	3.757
3004	F	-	-	-
3005	F	-	-	-
3101	F	98.97	95	3.97
3102	F	99.549	96.97	2.579

Manhole Reference	Liquid Type	Cover Level	Invert Level	Depth to Invert
3103	F	100.782	97.32	3.462
3104	F	97.7	95.6	2.1
3105	F	100	99	1
3106	F	-	-	-
3201	F	101.01	98.6	2.41
3202	F	102.123	98.4	3.723
3203	F	-	-	-
3301	F	100.48	99.67	0.81
3302	F	-	-	-
3304	F	-	-	-
3901	F	96.81	94.31	2.5
3904	F	-	-	-
3905	F	-	-	-
3906	F	-	-	-
4000	F	-	-	-
4001	F	-	-	-
4002	F	-	-	-
4100	F	-	-	-
4201	F	103.334	97.865	5.469
4202	F	-	-	-
4301	F	104.22	102.61	1.61
4303	F	105.5	103.59	1.91
4900	F	-	-	-
4901	F	-	-	-
5001	F	101.7	99.29	2.41
5002	F	101.27	98.86	2.41
5003	F	96.99	93.41	3.58
5101	F	104.82	101.7	3.12
5102	F	102.59	101.18	1.41
5103	F	101.94	100.3	1.64
5201	F	107.96	105.28	2.68
5202	F	107.04	105.99	1.05
5901	F	99.18	92.67	6.51
5902	F	-	-	-
6001	F	97.81	95.1	2.71
6002	F	98.41	96.75	1.66
6101	F	-	-	-
6103	F	104.11	99.67	4.44
6203	F	106.43	103.8	2.63
6204	F	106.6	104.33	2.27
6205	F	106.44	104.07	2.37
6206	F	107.39	105.38	2.01
6207	F	106.73	104.61	2.12
9000	F	-	-	-
9201	F	93.78	91.81	1.97
9302	F	94.98	92.72	2.26
9303	F	94.97	93.45	1.52
9304	F	96.47	94.64	1.83
0051	S	-	-	-
0052	S	-	-	-
0053	S	-	-	-
0054	S	-	-	-
0151	S	-	-	-
0152	S	-	-	-
0153	S	99.62	96.25	3.37
0251	S	97.46	95.51	1.95
0252	S	100.96	98.99	1.97
0253	S	98.27	96.77	1.5
0255	S	-	-	-
0256	S	96.85	95.16	1.69
0352	S	97.67	95.1	2.57
0951	S	96.41	94.93	1.48
0952	S	96.2	94.79	1.41
0953	S	96.19	94.425	1.765
1051	S	95.64	-	-
1052	S	98.95	96.62	2.33
1053	S	-	-	-
1054	S	-	-	-
1055	S	-	-	-
1152	S	-	-	-
1153	S	98.87	97.1	1.77

Manhole Reference	Liquid Type	Cover Level	Invert Level	Depth to Invert
1154	S	98.48	97.38	1.1
1155	S	-	-	-
1156	S	-	-	-
1157	S	-	-	-
1158	S	-	-	-
1251	S	101.43	100.07	1.36
1252	S	101.09	98.47	2.62
1253	S	100.47	98.44	2.03
1351	S	103.5	97.95	5.55
1352	S	102	96.75	5.25
1951	S	95.28	92.06	3.22
1952	S	95.35	90.84	4.51
1956	S	93.7	90.64	3.06
1957	S	-	-	-
1958	S	-	-	-
1959	S	-	-	-
2051	S	95.08	93.77	1.31
2052	S	95.31	93.1	2.21
2053	S	93.36	91.2	2.16
2054	S	95.52	92.77	2.75
2055	S	95.54	92.23	3.31
2056	S	-	-	-
2057	S	-	-	-
2058	S	-	-	-
2059	S	-	-	-
2151	S	98.89	97.13	1.76
2352	S	100.81	99.45	1.36
2951	S	91.61	90.15	1.46
2952	S	91.51	89.85	1.66
2954	S	91.67	90.24	1.43
2955	S	-	-	-
2957	S	-	-	-
2958	S	-	-	-
2959	S	-	-	-
2960	S	-	-	-
2966	S	-	-	-
2967	S	-	-	-
2968	S	-	-	-
2969	S	-	-	-
2970	S	-	-	-
2971	S	-	-	-
2972	S	-	-	-
2973	S	-	-	-
3051	S	97.55	95.77	1.78
3052	S	94.67	-	-
3053	S	96.14	93.96	2.18
3054	S	96.872	93.04	3.832
3055	S	-	-	-
3151	S	99.59	95.2	4.39
3152	S	100.73	97.97	2.76
3153	S	100.4	97.66	2.74
3154	S	100.65	97.34	3.31
3155	S	101.33	96.92	4.41
3156	S	100.895	98.025	2.87
3157	S	97.75	95.8	1.95
3158	S	-	-	-
3251	S	101.02	98.81	2.21
3252	S	102.146	98.7	3.446
3253	S	-	-	-
3351	S	100.47	99.26	1.21
3352	S	100.99	99.03	1.96
3353	S	103.41	100.6	2.81
3951	S	96.45	-	-
3954	S	-	-	-
3955	S	-	-	-
4051	S	100.4	95.44	4.96
4052	S	99.85	94.95	4.9
4151	S	103.3	98.39	4.91
4152	S	103.66	102.55	1.11
4153	S	104.68	101.12	3.56
4251	S	103.9	101.59	2.31

[illegible]

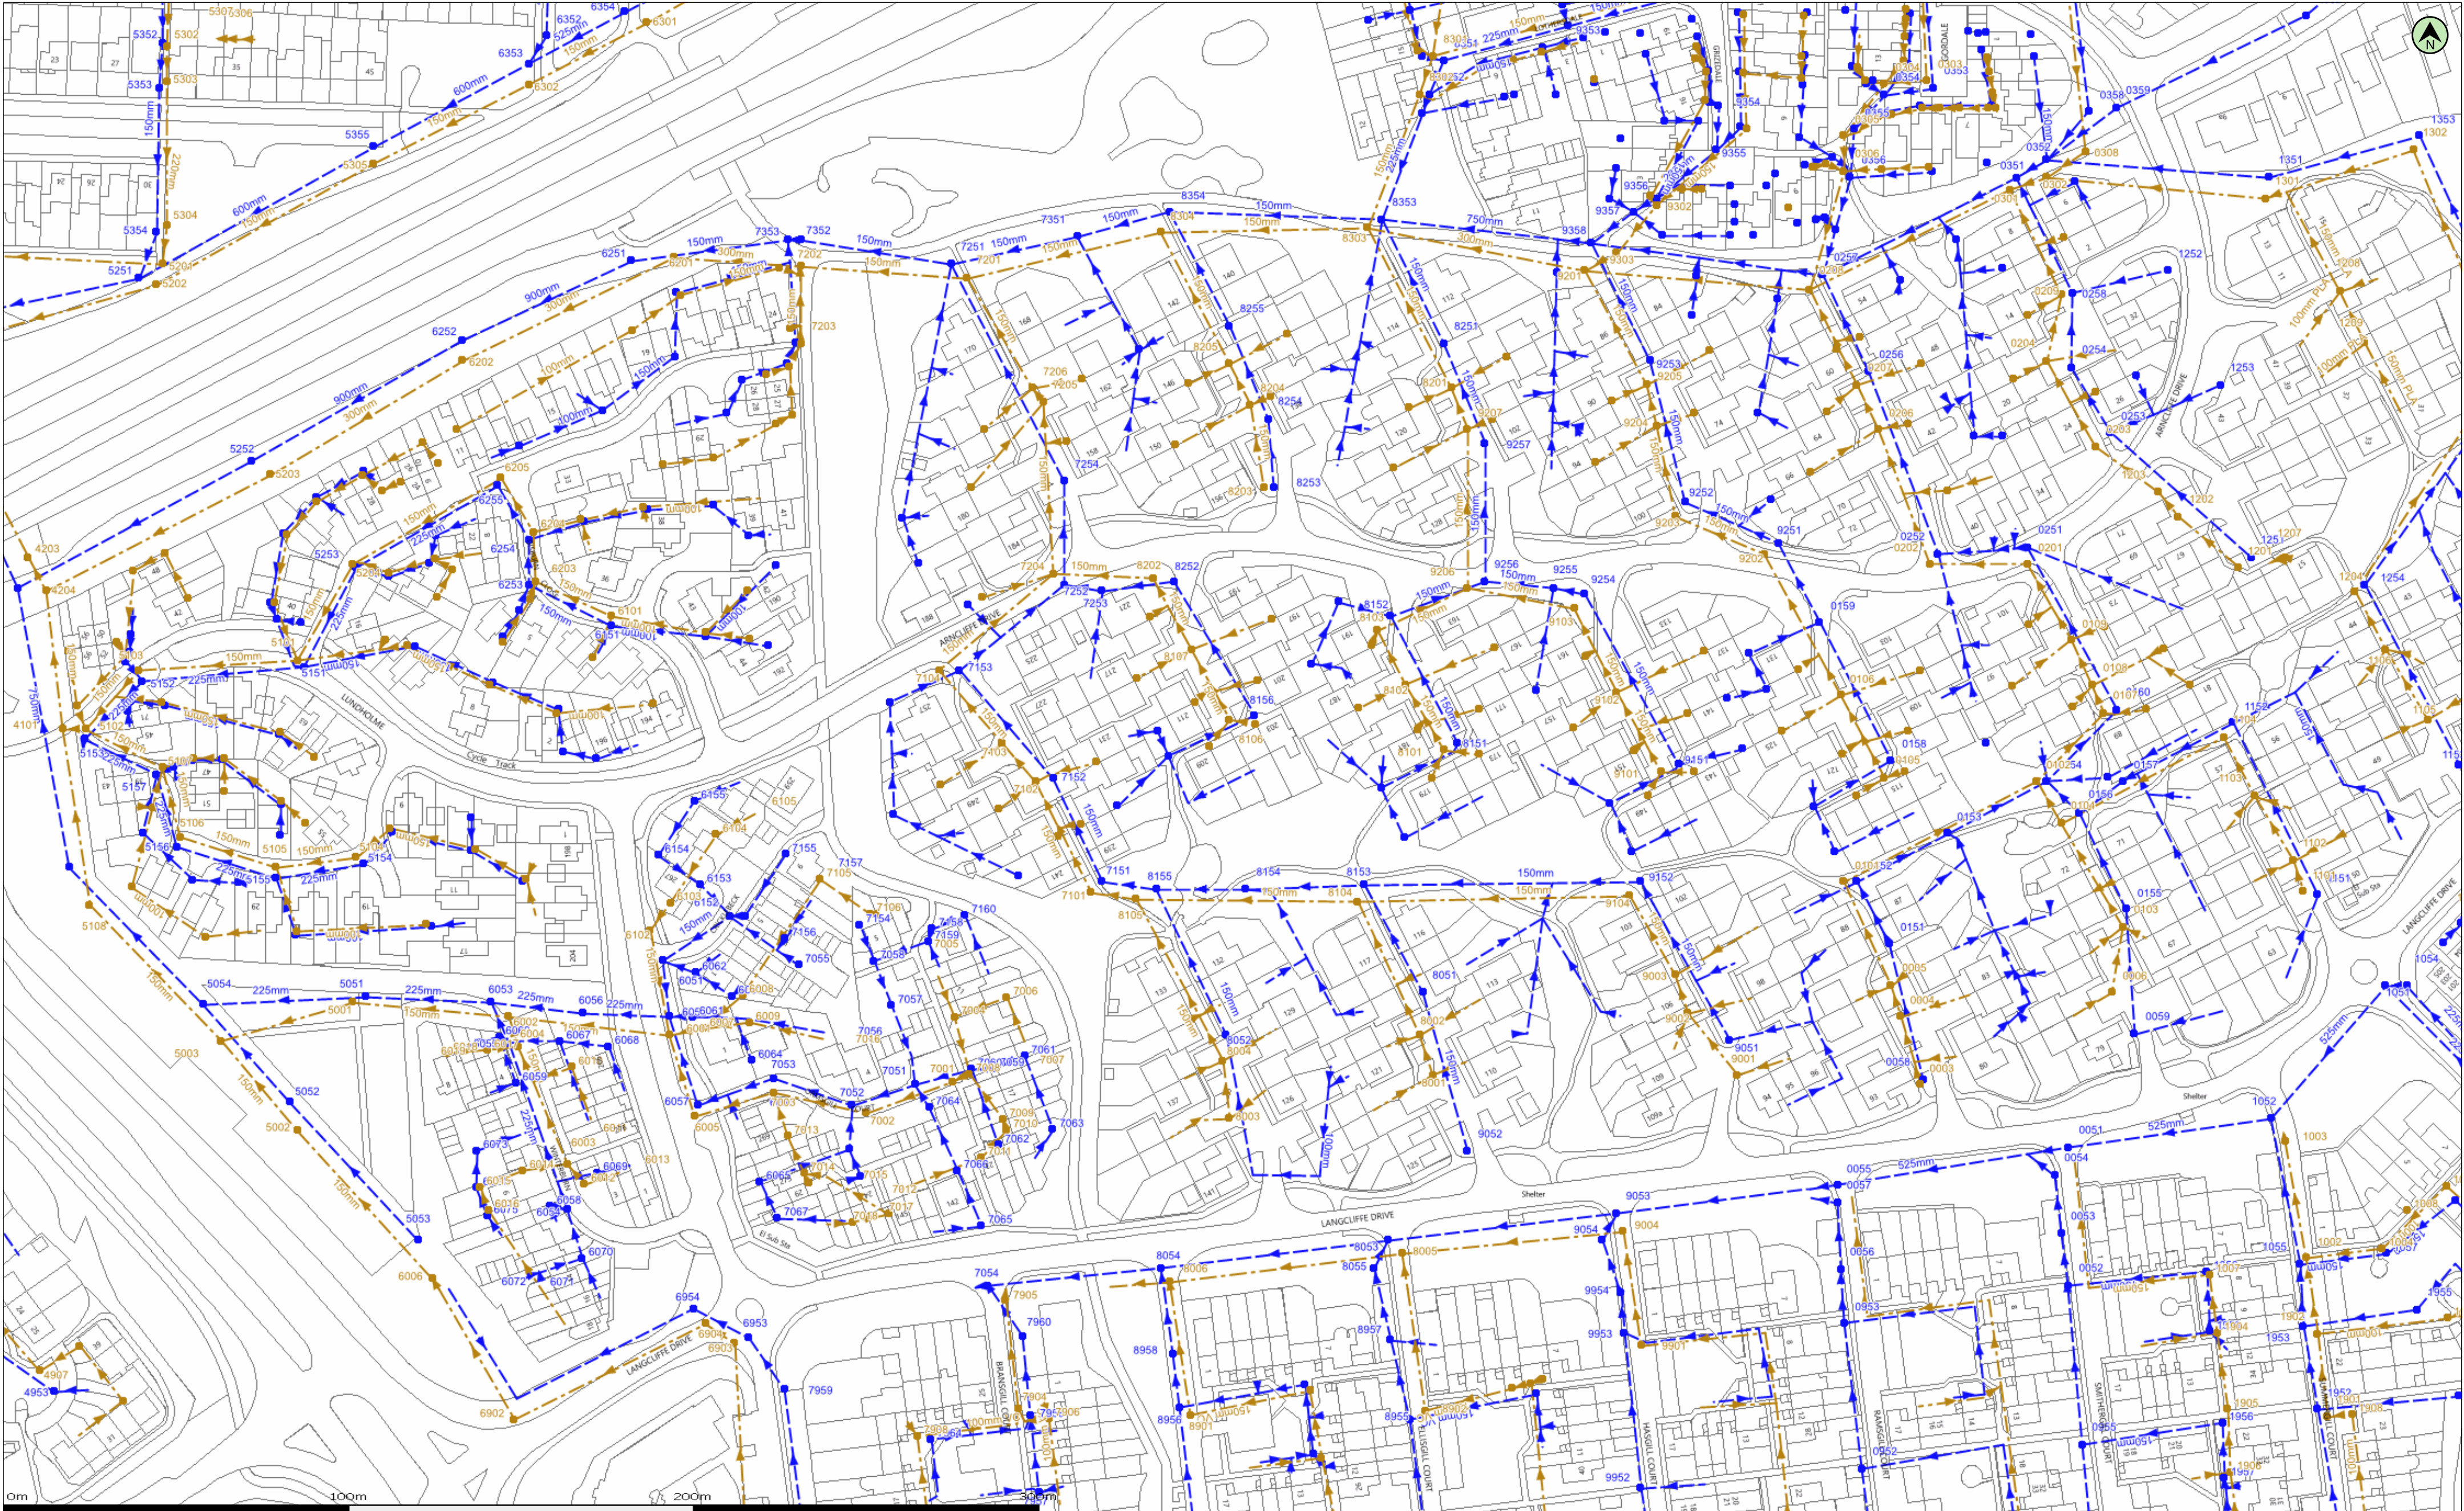

(c) Crown copyright and database rights 2025 Ordnance Survey AC0000813445 Date: 26/03/25 Scale: 1:1250 Map Centre: 483834,240154 Data updated: 28/02/25 Our Ref: 1727512 - 1 Wastewater Plan A2 Powered by digi2d

This plan is provided by Anglian Water pursuant to its obligations under the Water Industry Act 1991 sections 198 or 199. It must be used in conjunction with any search results attached. The information on this plan is based on data currently recorded but position must be regarded as approximate. Service pipes, private sewers and drains are generally not shown. Users of this map are strongly advised to commission their own survey of the area shown on the plan before carrying out any works. The actual position of all apparatus MUST be established by trial holes. No liability whatsoever, including liability for negligence, is accepted by Anglian Water for any error or inaccuracy or omission, including the failure to accurately record, or record at all, the location of any water main, discharge pipe, sewer or disposal main or any item of apparatus. This information is valid for the date printed. This plan is produced by Anglian Water Services Limited (c) Crown copyright and database rights 2025 Ordnance Survey AC0000813445. This map is to be used for the purposes of viewing the location of Anglian Water plant only. Any other uses of the map data or further copies is not permitted. This notice is not intended to exclude or restrict liability for death or personal injury resulting from negligence.

Foul Sewer	— — — — —	Outfall*
Surface Sewer	— — — — —	Inlet*
Combined Sewer	— — — — —	Manhole*
Final Effluent	— — — — —	
Rising Main*	— — — — —	
Private Sewer*	— — — — —	
Decommissioned Sewer*	— — — — —	

— Sewage Treatment Works

— Public Pumping Station

● Decommissioned Pumping Station

*(Colour denotes effluent type)

maryam.daniyan@milton-keynes.gov.uk
MK13 7LG




Manhole Reference	Liquid Type	Cover Level	Invert Level	Depth to Invert
0003	F	-	-	-
0004	F	-	-	-
0005	F	-	-	-
0006	F	-	-	-
0101	F	-	-	-
0102	F	-	-	-
0103	F	-	-	-
0104	F	-	-	-
0105	F	-	-	-
0106	F	-	-	-
0107	F	-	-	-
0108	F	-	-	-
0109	F	-	-	-
0201	F	-	-	-
0202	F	-	-	-
0203	F	-	-	-
0204	F	-	-	-
0206	F	-	-	-
0207	F	-	-	-
0208	F	89.79	86.7	3.09
0209	F	-	-	-
0301	F	-	-	-
0302	F	91.61	88.3	3.31
0303	F	91.81	90.25	1.56
0304	F	91.81	89.83	1.98
0305	F	90.56	88.25	2.31
0306	F	90.07	88.08	1.99
0308	F	92.65	89.78	2.87
1002	F	-	-	-
1003	F	-	57.952	-
1004	F	-	-	-
1006	F	-	-	-
1007	F	-	-	-
1008	F	-	-	-
1101	F	-	-	-
1102	F	-	-	-
1103	F	-	-	-
1104	F	-	-	-
1105	F	-	-	-
1106	F	-	-	-
1201	F	-	-	-
1202	F	-	-	-
1203	F	-	-	-
1204	F	-	-	-
1207	F	-	-	-
1208	F	-	-	-
1209	F	-	-	-
1301	F	-	88.37	-
1302	F	-	-	-
1901	F	-	-	-
1902	F	-	-	-
1903	F	-	-	-
1904	F	-	-	-
1905	F	-	-	-
1906	F	-	-	-
1908	F	-	-	-
4101	F	79.69	77.53	2.16
4203	F	-	-	-
4204	F	-	-	-
4907	F	89.35	87.95	1.4
5001	F	-	-	-
5002	F	-	-	-
5003	F	-	-	-
5101	F	80.18	78.77	1.41
5102	F	80.59	78.81	1.78
5103	F	79.85	77.74	2.11
5104	F	82.16	80.72	1.44
5105	F	-	-	-
5106	F	83.68	81.77	1.91
5107	F	81.48	79.67	1.81
5108	F	-	-	-

Manhole Reference	Liquid Type	Cover Level	Invert Level	Depth to Invert
5201	F	79.05	77.03	2.02
5202	F	-	-	-
5203	F	82	77.35	4.65
5204	F	84.38	82.36	2.02
5302	F	79.46	77.63	1.83
5303	F	79.18	77.52	1.66
5304	F	78.93	-	-
5305	F	-	-	-
5306	F	-	-	-
5307	F	-	-	-
6001	F	-	-	-
6002	F	-	-	-
6003	F	-	-	-
6004	F	-	-	-
6005	F	-	-	-
6006	F	-	-	-
6007	F	-	-	-
6008	F	-	-	-
6009	F	-	-	-
6010	F	-	-	-
6012	F	-	-	-
6014	F	-	-	-
6015	F	-	-	-
6016	F	-	-	-
6017	F	-	-	-
6018	F	-	-	-
6101	F	88.29	86.28	2.01
6102	F	-	86.59	-
6103	F	-	-	-
6104	F	-	-	-
6201	F	83.4	80.24	3.16
6202	F	82.95	78.98	3.97
6203	F	86.67	84.72	1.95
6204	F	85.59	84	1.59
6205	F	84.73	82.97	1.76
6301	F	-	-	-
6302	F	-	-	-
6902	F	-	-	-
6903	F	-	-	-
6904	F	-	-	-
7001	F	-	-	-
7002	F	-	-	-
7003	F	-	-	-
7004	F	-	-	-
7006	F	-	-	-
7008	F	-	-	-
7009	F	-	-	-
7010	F	-	-	-
7011	F	-	-	-
7013	F	-	-	-
7014	F	-	-	-
7017	F	-	-	-
7018	F	-	-	-
7101	F	-	-	-
7102	F	-	-	-
7103	F	-	-	-
7104	F	-	-	-
7105	F	-	-	-
7106	F	-	-	-
7201	F	-	-	-
7202	F	82.07	80.63	1.44
7203	F	83.1	81.27	1.83
7204	F	-	-	-
7205	F	-	-	-
7206	F	-	-	-
7904	F	-	-	-
7905	F	102.56	100.52	2.04
7906	F	-	-	-
7908	F	-	-	-
8001	F	-	-	-
8002	F	-	-	-

Manhole Reference	Liquid Type	Cover Level	Invert Level	Depth to Invert
8003	F	-	-	-
8004	F	-	-	-
8005	F	-	-	-
8006	F	-	-	-
8101	F	-	-	-
8102	F	-	-	-
8103	F	-	-	-
8104	F	-	-	-
8105	F	-	-	-
8106	F	-	-	-
8107	F	-	-	-
8201	F	-	-	-
8202	F	-	-	-
8203	F	-	-	-
8204	F	-	-	-
8205	F	-	-	-
8301	F	88.85	85.49	3.36
8302	F	88.07	84.74	3.33
8303	F	86.13	82.92	3.21
8304	F	-	-	-
8901	F	-	-	-
8902	F	-	-	-
9001	F	-	-	-
9002	F	-	-	-
9003	F	-	-	-
9004	F	-	-	-
9101	F	-	-	-
9102	F	-	-	-
9103	F	-	-	-
9104	F	-	-	-
9201	F	-	-	-
9202	F	-	-	-
9203	F	-	-	-
9204	F	-	-	-
9205	F	-	-	-
9206	F	-	-	-
9207	F	-	-	-
9302	F	88.65	82.92	5.73
9303	F	-	-	-
9901	F	-	-	-
0051	S	-	-	-
0052	S	-	-	-
0053	S	-	-	-
0054	S	-	-	-
0055	S	-	-	-
0056	S	-	-	-
0057	S	-	-	-
0058	S	-	-	-
0059	S	-	-	-
0151	S	-	-	-
0152	S	-	-	-
0153	S	-	-	-
0154	S	-	-	-
0155	S	-	-	-
0156	S	-	-	-
0157	S	-	-	-
0158	S	-	-	-
0159	S	-	-	-
0160	S	-	-	-
0251	S	-	-	-
0252	S	-	-	-
0253	S	-	-	-
0254	S	-	-	-
0256	S	-	-	-
0257	S	89.63	85.63	4
0258	S	-	-	-
0351	S	90.08	88.37	1.71
0352	S	91.91	89.97	1.94
0353	S	91.1	90	1.1
0354	S	91.29	89.5	1.79
0355	S	-	-	-

Manhole Reference	Liquid Type	Cover Level	Invert Level	Depth to Invert
0356	S	-	-	-
0358	S	93.19	-	-
0359	S	-	-	-
0952	S	-	-	-
0953	S	-	-	-
0955	S	-	-	-
1051	S	104.92	103.23	1.69
1052	S	-	-	-
1053	S	106.12	104.49	1.63
1054	S	105.26	103.79	1.47
1055	S	-	-	-
1056	S	-	-	-
1057	S	-	-	-
1058	S	-	-	-
1151	S	-	-	-
1152	S	-	-	-
1153	S	-	-	-
1251	S	-	-	-
1252	S	-	-	-
1253	S	-	-	-
1254	S	-	-	-
1351	S	-	-	-
1352	S	-	-	-
1353	S	-	-	-
1951	S	-	-	-
1952	S	-	-	-
1953	S	-	-	-
1955	S	-	-	-
1956	S	-	-	-
1957	S	-	-	-
1959	S	-	-	-
4151	S	-	-	-
4253	S	-	-	-
4953	S	90	88.65	1.35
5051	S	-	-	-
5052	S	-	-	-
5053	S	-	-	-
5054	S	-	-	-
5151	S	-	81.45	1.61
5152	S	80.21	78.35	1.86
5153	S	80.01	78.09	1.92
5154	S	83.68	81.19	2.49
5155	S	82.1	80.67	1.43
5156	S	83.68	80.03	3.65
5157	S	80.62	79.06	1.56
5251	S	-	-	-
5252	S	82	76.35	5.65
5253	S	84.39	82.66	1.73
5352	S	79.47	78.14	1.33
5353	S	79.15	77.44	1.71
5354	S	79.04	76.54	2.5
5355	S	-	-	-
6051	S	-	-	-
6052	S	-	-	-
6053	S	-	-	-
6054	S	-	-	-
6055	S	-	-	-
6056	S	-	-	-
6057	S	-	-	-
6058	S	-	-	-
6059	S	-	-	-
6060	S	-	-	-
6061	S	-	-	-
6062	S	-	-	-
6063	S	-	-	-
6064	S	-	-	-
6065	S	-	-	-
6067	S	-	-	-
6068	S	-	-	-
6069	S	-	-	-
6070	S	-	-	-

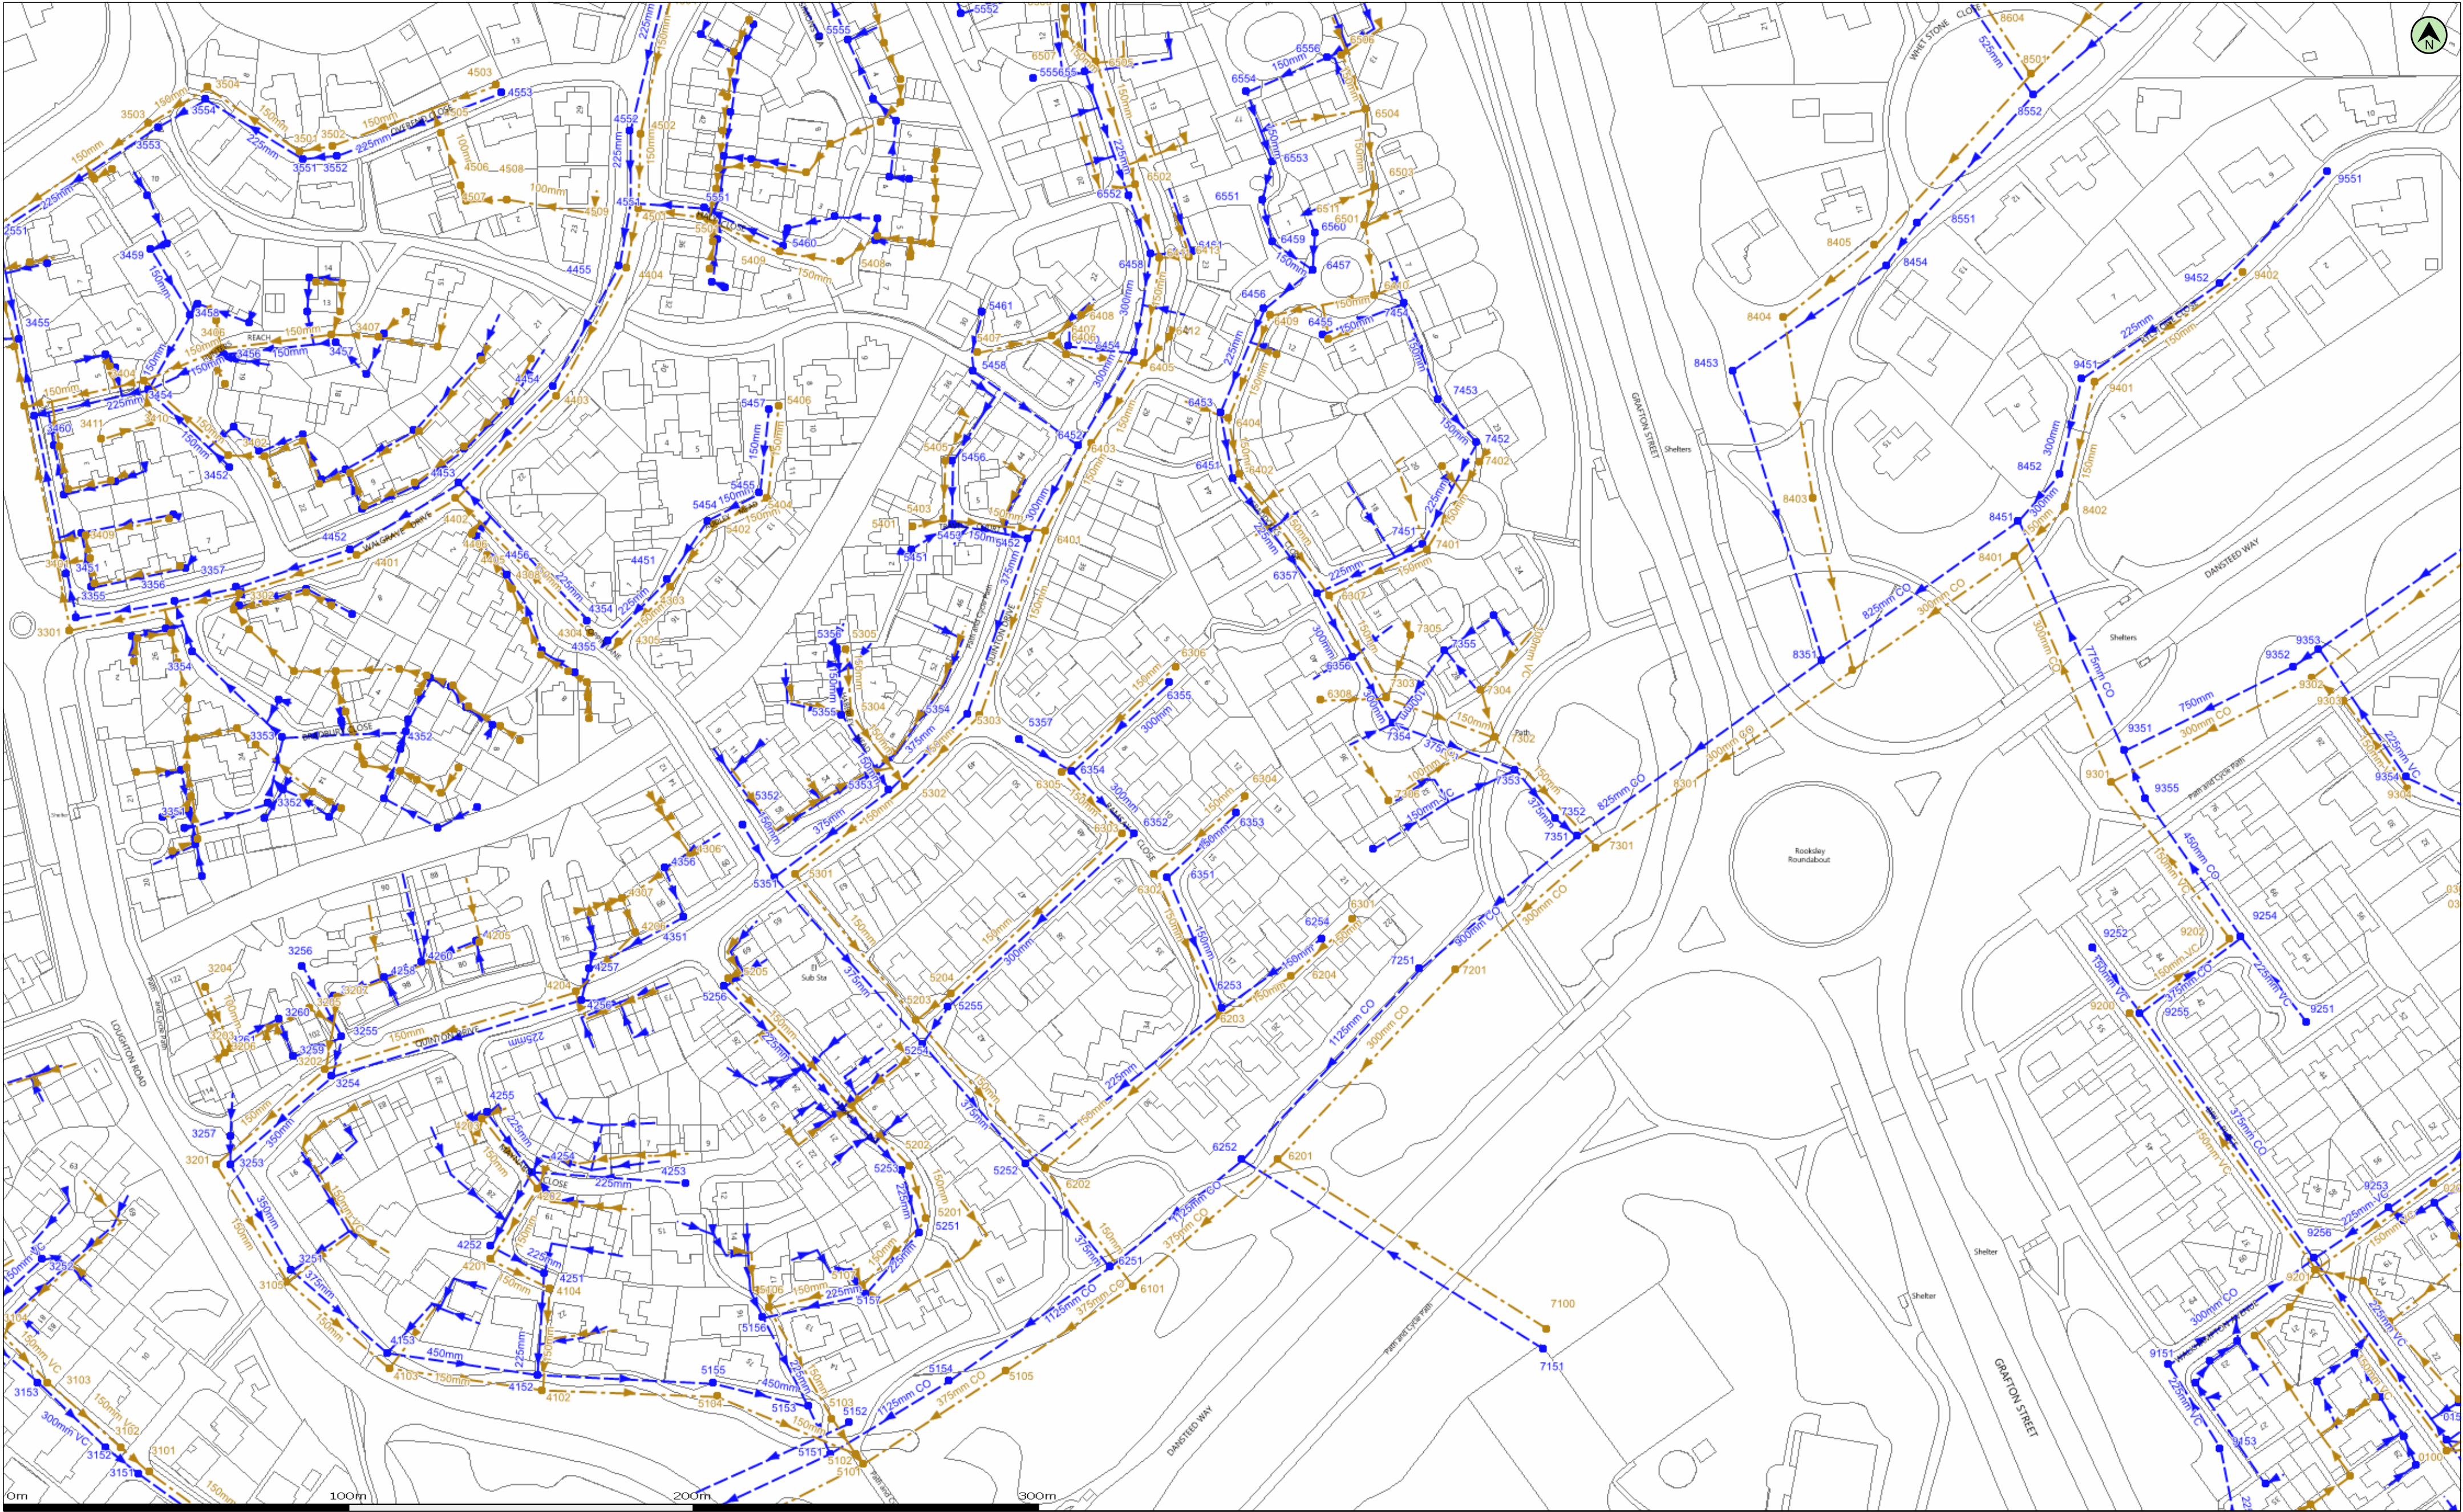

(c) Crown copyright and database rights 2025 Ordnance Survey AC0000813445 Date: 26/03/25 Scale: 1:1250 Map Centre: 483657,239350 Data updated: 28/02/25 Our Ref: 1727512 - 3 Wastewater Plan A2 Powered by digdat

This plan is provided by Anglian Water pursuant to its obligations under the Water Industry Act 1991 sections 198 or 199. It must be used in conjunction with any search results attached. The information on this plan is based on data currently recorded but position must be regarded as approximate. Service pipes, private sewers and drains are generally not shown. Users of this map are strongly advised to commission their own survey of the area shown on the plan before carrying out any works. The actual position of all apparatus MUST be established by trial holes. No liability whatsoever, including liability for negligence, is accepted by Anglian Water for any error or inaccuracy or omission, including the failure to accurately record, or record at all, the location of any water main, discharge pipe, sewer or disposal main or any item of apparatus. This information is valid for the date printed. This plan is produced by Anglian Water Services Limited (c) Crown copyright and database rights 2025 Ordnance Survey AC0000813445. This map is to be used for the purposes of viewing the location of Anglian Water plant only. Any other uses of the map data or further copies is not permitted. This notice is not intended to exclude or restrict liability for death or personal injury resulting from negligence.

Foul Sewer		Outfall*	
Surface Sewer		Inlet*	
Combined Sewer		Manhole*	
Final Effluent			
Rising Main*			
Private Sewer*			
Decommissioned Sewer*			

	Sewage Treatment Works		
	Public Pumping Station		
	Decommissioned Pumping Station		

*(Colour denotes effluent type)

maryam.daniyan@ilton-keynes.gov.uk	
MK13 9HN	



Manhole Reference	Liquid Type	Cover Level	Invert Level	Depth to Invert
0100	F	-	-	-
0203	F	95.33	93.46	1.87
3101	F	77.15	74.25	2.9
3102	F	77.9	74.85	3.05
3103	F	79.03	76.2	2.83
3105	F	79	76.23	2.77
3201	F	81.05	78.27	2.78
3202	F	81.33	78.93	2.4
3203	F	-	-	-
3204	F	-	-	-
3205	F	-	-	-
3206	F	-	-	-
3207	F	-	-	-
3301	F	80.69	77.35	3.34
3302	F	80.7	78.47	2.23
3401	F	80.36	76.96	3.4
3402	F	80.83	79.28	1.55
3404	F	80	78.04	1.96
3405	F	79	75.05	3.95
3406	F	80.78	78.94	1.84
3407	F	81.95	80.45	1.5
3408	F	-	-	-
3409	F	-	-	-
3410	F	-	-	-
3411	F	-	-	-
3501	F	82.41	79.97	2.44
3502	F	83.11	80.65	2.46
3503	F	80.53	78.01	2.52
3504	F	81.17	78.72	2.45
4102	F	78.45	75.5	2.95
4103	F	77.83	75.84	1.99
4104	F	79.87	76.97	2.9
4201	F	80.18	78.05	2.13
4202	F	81.61	78.92	2.69
4203	F	82.02	80.06	1.96
4204	F	84	80.8	3.2
4205	F	-	-	-
4206	F	-	-	-
4303	F	87.53	84.93	2.6
4304	F	86.826	83.716	3.11
4305	F	-	83.72	-
4306	F	-	-	-
4307	F	-	-	-
4308	F	-	-	-
4401	F	82.27	79.59	2.68
4402	F	83.83	80.88	2.95
4403	F	85.59	81.99	3.6
4404	F	86.64	83.44	3.2
4405	F	-	-	-
4406	F	-	-	-
4501	F	86.96	-	-
4502	F	87.37	84.98	2.39
4503	F	86.79	84.87	1.92
4505	F	-	-	-
4506	F	-	-	-
4507	F	-	-	-
4508	F	-	-	-
4509	F	-	-	-
5101	F	77.3	74.42	2.88
5102	F	77.41	74.46	2.95
5103	F	77.5	74.8	2.7
5104	F	77.5	74.88	2.62
5105	F	77.87	73.92	3.95
5106	F	79.33	75.93	3.4
5107	F	78.97	76.87	2.1
5201	F	79.85	77.74	2.11
5202	F	81.2	78.3	2.9
5203	F	84.31	80.41	3.9
5204	F	84.24	81.54	2.7
5205	F	85.1	83.22	1.88
5301	F	86.3	82.97	3.33

Manhole Reference	Liquid Type	Cover Level	Invert Level	Depth to Invert
5302	F	86.7	83.55	3.15
5303	F	87	84.26	2.74
5304	F	87.76	85.84	1.92
5305	F	88.65	87.23	1.42
5401	F	89.36	87.39	1.97
5402	F	88.3	85.95	2.35
5403	F	88.91	86.57	2.34
5404	F	89	87	2
5405	F	89.73	88.03	1.7
5406	F	88.43	87.63	0.8
5407	F	90.4	89.05	1.35
5408	F	90.84	89.14	1.7
5409	F	89.58	87.77	1.81
5501	F	87.8	85.74	2.06
6101	F	79.75	75.4	4.35
6201	F	79.2	75.18	4.02
6202	F	79.77	77.25	2.52
6203	F	80.61	78.69	1.92
6204	F	80.93	79.2	1.73
6301	F	81.1	79.59	1.51
6302	F	83.2	81	2.2
6303	F	84.13	82.59	1.54
6304	F	83.03	81.55	1.48
6305	F	85.94	83.57	2.37
6306	F	85.52	84.19	1.33
6307	F	84.98	82.61	2.37
6308	F	-	-	-
6401	F	87.7	85.14	2.56
6402	F	87.58	85.18	2.4
6403	F	88.56	87.29	1.27
6404	F	88.28	86.06	2.22
6405	F	89.72	87.29	2.43
6406	F	90.5	88.34	2.16
6407	F	90.95	88.55	2.4
6408	F	91.2	89.05	2.15
6409	F	89.45	86.91	2.54
6410	F	89.76	87.98	1.78
6411	F	91.25	88.32	2.93
6412	F	-	-	-
6413	F	-	-	-
6501	F	90.4	89.04	1.36
6502	F	92.4	89.14	3.26
6503	F	91.25	89.39	1.86
6504	F	93.25	91.65	1.6
6505	F	93.88	90.25	3.63
6506	F	93.95	92.3	1.65
6507	F	93.75	92.11	1.64
6508	F	93.72	92.37	1.35
7100	F	-	-	-
7201	F	80.41	76.97	3.44
7301	F	-	-	-
7302	F	84.3	80.52	3.78
7303	F	83.39	81.04	2.35
7304	F	83.6	82.25	1.35
7305	F	-	-	-
7306	F	-	-	-
7401	F	84.91	83.28	1.63
7402	F	86.15	84.8	1.35
8301	F	89	82.16	6.84
8401	F	91.73	85.25	6.48
8402	F	90.72	87.75	2.97
8403	F	-	-	-
8404	F	-	-	-
8405	F	-	-	-
8501	F	-	-	-
9200	F	-	-	-
9201	F	93.78	91.81	1.97
9202	F	-	-	-
9301	F	91.24	86.44	4.8
9302	F	94.98	92.72	2.26
9303	F	94.97	93.45	1.52

Manhole Reference	Liquid Type	Cover Level	Invert Level	Depth to Invert
9304	F	96.47	94.64	1.83
9401	F	91.8	88.07	3.73
9402	F	93.6	91.48	2.12
0151	S	-	-	-
3151	S	77.3	74.35	2.95
3152	S	78	75.35	2.65
3153	S	79.05	76.55	2.5
3251	S	79	76.82	2.18
3252	S	79.99	78.42	1.57
3253	S	81	78.87	2.13
3254	S	81.32	79.54	1.78
3255	S	-	-	-
3256	S	82.4	80.7	1.7
3257	S	-	-	-
3258	S	-	-	-
3259	S	-	-	-
3260	S	-	-	-
3351	S	82.25	80.64	1.61
3352	S	82.42	80.28	2.14
3353	S	82.52	79.92	2.6
3354	S	81.43	79.53	1.9
3355	S	-	23.704	-
3356	S	80.77	78.72	2.05
3357	S	81.15	79.35	1.8
3451	S	80.38	77.76	2.62
3452	S	80.94	79.79	1.15
3454	S	80	78.34	1.66
3455	S	79	75.4	3.6
3456	S	80.78	79.23	1.55
3457	S	81.92	80.74	1.18
3458	S	80.289	78.919	1.37
3459	S	80.29	78.92	1.37
3460	S	-	-	-
3551	S	82.39	80.57	1.82
3552	S	83.11	81.48	1.63
3553	S	80.52	78.53	1.99
3554	S	81.05	79	2.05
4152	S	78.39	74.59	3.8
4153	S	78	74.93	3.07
4251	S	79.61	77.17	2.44
4252	S	80.24	78.51	1.73
4253	S	82.5	80.75	1.75
4254	S	81.74	79.35	2.39
4255	S	82.06	80.53	1.53
4256	S	84.1	81.5	2.6
4257	S	84.3	81.97	2.33
4258	S	-	-	-
4259	S	-	-	-
4260	S	-	-	-
4351	S	85.2	83.7	1.5
4352	S	83.6	82.02	1.58
4354	S	86.73	84.21	2.52
4355	S	-	84.21	-
4356	S	-	-	-
4451	S	87.58	84.97	2.61
4452	S	82.32	80.12	2.2
4453	S	83.88	81.43	2.45
4454	S	85.64	82.54	3.1
4455	S	86.67	83.87	2.8
4456	S	-	-	-
4551	S	86.96	84.87	2.09
4552	S	87.4	85.44	1.96
4553	S	86.74	85.01	1.73
5151	S	77.08	73.6	3.48
5152	S	76.92	73.67	3.25
5153	S	77.86	74.11	3.75
5154	S	77.55	73.33	4.22
5155	S	77.5	74.07	3.43
5156	S	79.27	76.31	2.96
5157	S	78.97	77.27	1.7
5251	S	79.7	78.1	1.6

Manhole Reference	Liquid Type	Cover Level	Invert Level	Depth to Invert
5252	S	79.83	76.48	3.35
5253	S	81.2	78.78	2.42
5254	S	84.21	79.16	5.05
5255	S	84.29	81.34	2.95
5256	S	85.05	83.55	1.5
5351	S	86.26	83.66	2.6
5352	S	86.35	-	-
5353	S	86.67	84.23	2.44
5354	S	86.96	84.86	2.1
5355	S	87.77	86.15	1.62
5356	S	88.63	87.23	1.4
5357	S	86.7	85.42	1.28
5451	S	89.23	87.75	1.48
5452	S	87.64	85.49	2.15
5453	S	88.81	87.03	1.78
5454	S	88.33	85.76	2.57
5455	S	88.97	87.06	1.91
5456	S	89.71	88.33	1.38
5457	S	89.34	87.63	1.71
5458	S	91	89.37	1.63
5460	S	-	-	-
5461	S	-	-	-
5551	S	87.88	86.35	1.53
5552	S	93.3	91.87	1.43
5555	S	-	-	-
5556	S	-	-	-
6251	S	78.4	74.77	3.63
6252	S	79.1	74.58	4.52
6253	S	80.75	79.05	1.7
6254	S	81.09	79.46	1.63
6351	S	83.15	81.03	2.12
6352	S	84.13	82.3	1.83
6353	S	83.12	81.49	1.63
6354	S	85.87	83.34	2.53
6355	S	85.53	84.06	1.47
6356	S	83.98	82.07	1.91
6357	S	85.12	83.07	2.05
6451	S	87.63	85.56	2.07
6452	S	88.52	86.83	1.69
6453	S	88.4	86.62	1.78
6454	S	89.79	87.94	1.85
6455	S	89.35	87.8	1.55
6456	S	89.51	87.45	2.06
6457	S	89.67	87.97	1.7
6458	S	91.3	89.11	2.19
6459	S	90.6	88.97	1.63
6460	S	-	-	-
6461	S	-	-	-
6551	S	91.55	89.84	1.71
6552	S	92.28	89.58	2.7
6553	S	92.5	90.59	1.91
6554	S	93.67	91.69	1.98
6555	S	93.9	91.88	2.02
6556	S	93.95	92.59	1.36
6560	S	-	-	-
7151	S	-	-	-
7251	S	80.26	75.79	4.47
7351	S	82.34	77.79	4.55
7352	S	84.5	80.4	4.1
7353	S	84.46	80.73	3.73
7354	S	84	81.51	2.49
7355	S	-	-	-
7451	S	84.97	83.54	1.43
7452	S	85.88	84.35	1.53
7453	S	87.15	85.74	1.41
7454	S	89.7	87.39	2.31
8351	S	89	80.83	8.17
8451	S	91.75	83.18	8.57
8452	S	91.72	88.29	3.43
8453	S	-	-	-
8454	S	-	-	-

