



This plan is provided by Anglian Water pursuant its obligations under the Water Industry Act 1991 sections 198 or 199. It must be used in conjunction with any search results attached. The information on this plan is based on data currently recorded but position must be regarded as approximate. Service pipes, private sewers and drains are generally not shown. Users of this map are strongly advised to commission their own survey of the area shown on the plan before carrying out any works. The actual position of all apparatus MUST be established by trial holes. No liability whatsoever, including liability for negligence, is accepted by Anglian Water for any error or inaccuracy or omission, including the failure to accurately record, or record at all, the location of any water main, discharge pipe, sewer or disposal main or any item of apparatus. This information is valid for the date printed. This plan is produced by Anglian Water Services Limited (c) Crown copyright and database rights 2025 Ordnance Survey AC0000813445. This map is to be used for the purposes of viewing the location of Anglian Water plant only. Any other uses of the map data or further copies is not permitted. This notice is not intended to exclude or restrict liability for death or personal injury resulting from negligence.


Foul Sewer		
Surface Sewer		Outfall*
Combined Sewer		
Final Effluent		Inlet*
Rising Main*		
Private Sewer*		Manhole*
Decommissioned Sewer*		

	Sewage Treatment Works	
	Public Pumping Station	
	Decommissioned Pumping Station	

*(Colour denotes effluent type)

maryam.daniyan@milton-keynes.gov.uk	
MK16 8NL	



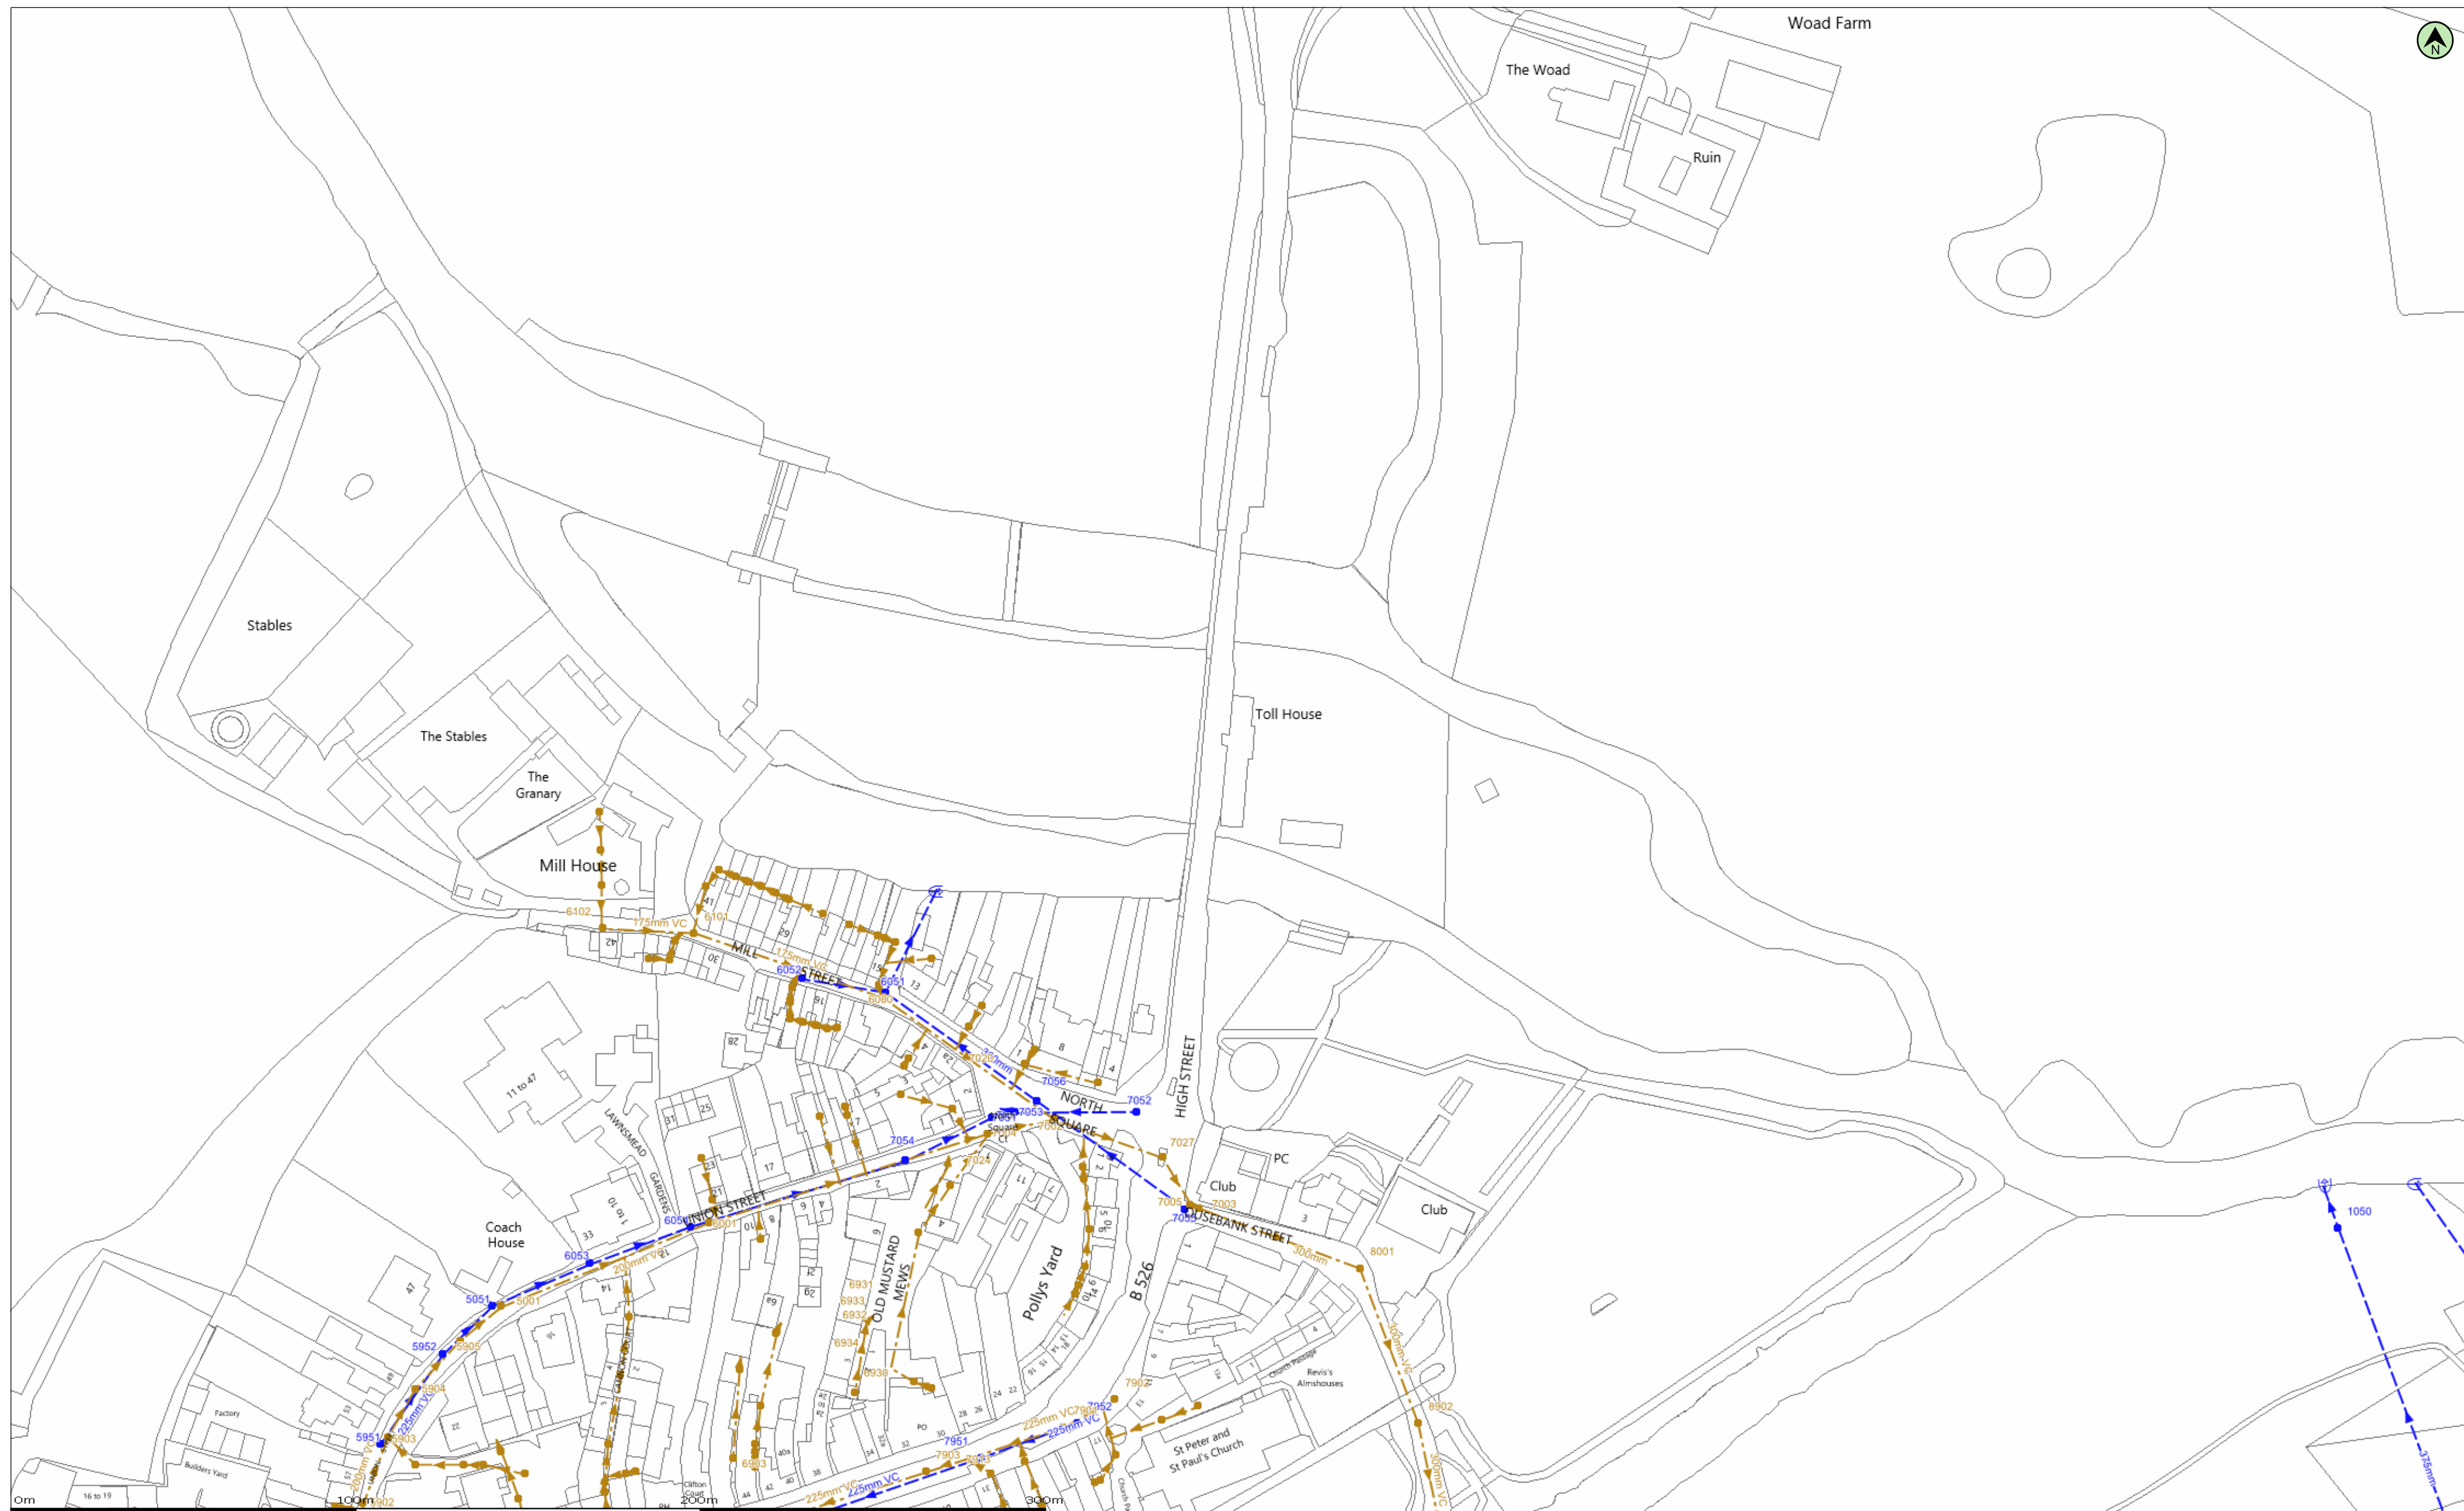

(c) Crown copyright and database rights 2025 Ordnance Survey AC0000813445

Date: 26/03/25

Scale: 1:1250

Map Centre: 487797,244159

Data updated: 28/02/25

Our Ref: 1727341 - 5

astewater Plan A2
powered by digdat

This plan is provided by Anglian Water pursuant to its obligations under the Water Industry Act 1991, sections 198 or 199. It must be used in conjunction with any search results attached. The information on this plan is based on data currently recorded but position must be regarded as approximate. Service pipes, private sewers and drains are generally not shown. Users of this map are strongly advised to commission their own survey of the area shown on the plan before carrying out any works. The actual position of all apparatus MUST be established by trial holes. No liability whatsoever, including liability for negligence, is accepted by Anglian Water for any error or inaccuracy or omission, including the failure to accurately record, or record at all, the location of any water main, discharge pipe, sewer or disposal main or any item of apparatus. This information is valid for the date printed. This plan is produced by Anglian Water Services Limited. Crown Copyright. Ordnance Survey AC000013445. This map is to be used for the purposes of viewing the location of Anglian Water plant only. Any other uses of the map data or further copies are not permitted. This notice is not intended to exclude or restrict liability for death or personal injury resulting from negligence.

Foul Sewer		
Surface Sewer		Outfall*
Combined Sewer		
Final Effluent		Inlet*
Rising Main*		
Private Sewer*		Manhole*
Decommissioned Sewer*		

E Sewage Treatment Works

 Public Pumping Station

● Decommissioned Pumping Station

*(Colour denotes effluent type)

maryam.daniyan@milton-keynes.gov.uk

MK16 8JT



Manhole Reference	Liquid Type	Cover Level	Invert Level	Depth to Invert
0601	F	-	52.63	-
0602	F	56.04	53.54	2.5
0701	F	55.23	53.02	2.21
0702	F	54.73	52.59	2.14
0703	F	-	-	-
0704	F	-	-	-
0705	F	-	-	-
0706	F	-	-	-
0707	F	-	-	-
0708	F	-	-	-
0709	F	-	-	-
0710	F	-	-	-
0801	F	54.66	53.09	1.57
0802	F	54.74	52.64	2.1
0804	F	54.88	53.41	1.47
0806	F	55.16	53.56	1.6
0807	F	-	-	-
0808	F	-	-	-
1603	F	57.63	53.23	4.4
1604	F	56.54	52.98	3.56
1701	F	-	-	-
1702	F	-	-	-
1801	F	55.47	53.82	1.65
1803	F	56.04	53.59	2.45
1804	F	54.88	52.8	2.08
1806	F	55.19	52.92	2.27
1807	F	54.95	53.67	1.28
4502	F	55.01	51.02	3.99
4702	F	55.91	54.64	1.27
4801	F	57.75	56.67	1.08
4802	F	58.11	56.91	1.2
4805	F	58.67	55.5	3.17
4806	F	58.34	54.73	3.61
5601	F	55.18	50.83	4.35
5602	F	55.41	50.6	4.81
5603	F	55.18	50.51	4.67
5604	F	55.9	52.13	3.77
5605	F	-	-	-
5616	F	-	-	-
5617	F	-	-	-
5701	F	55.65	54.14	1.51
5702	F	56.86	55.83	1.03
5703	F	56.84	55.96	0.88
5704	F	56.08	52.43	3.65
5705	F	55.7	53.99	1.71
5806	F	-	-	-
5807	F	-	-	-
5901	F	59.44	57.86	1.58
5902	F	59.13	57.52	1.61
5903	F	58.63	57.13	1.5
5904	F	58.31	56.6	1.71
5906	F	59.72	56.37	3.35
6601	F	54.98	49.44	5.54
6602	F	55.1	50.28	4.82
6603	F	55	50.42	4.58
6702	F	55.61	54.12	1.49
6703	F	55.25	50.11	5.14
6704	F	55.54	50.08	5.46
6801	F	58.58	56.46	2.12
6802	F	60.3	57.79	2.51
6803	F	61.67	58.72	2.95
6804	F	60.87	58	2.87
6805	F	61.46	59.14	2.32
6809	F	-	-	-
6810	F	-	-	-
6811	F	-	-	-
6812	F	-	-	-
6813	F	-	-	-
6814	F	-	-	-
6815	F	-	-	-
6816	F	-	-	-

Manhole Reference	Liquid Type	Cover Level	Invert Level	Depth to Invert
6817	F	-	-	-
6818	F	-	-	-
6819	F	-	-	-
6820	F	-	-	-
6901	F	61.32	58.03	3.29
6902	F	61.41	59.27	2.14
6903	F	-	-	-
6926	F	-	-	-
6927	F	-	-	-
6928	F	-	-	-
6929	F	-	-	-
6930	F	-	-	-
7501	F	55.44	52.35	3.09
7506	F	-	-	-
7507	F	-	-	-
7601	F	54.37	52.04	2.33
7602	F	53.4	49.15	4.25
7701	F	54.38	50.56	3.82
7801	F	58.57	56.21	2.36
7803	F	53.97	51.13	2.84
7804	F	54.57	50.98	3.59
7805	F	56.55	51.34	5.21
7806	F	54.71	51.8	2.91
7807	F	53.84	51.58	2.26
7809	F	-	-	-
7810	F	-	-	-
7901	F	62.3	59.76	2.54
7902	F	61.92	59.89	2.03
7903	F	62.28	58.9	3.38
7913	F	-	-	-
7914	F	-	-	-
7915	F	-	-	-
8504	F	55.45	52.42	3.03
8601	F	55.84	53.61	2.23
8602	F	55.81	53.21	2.6
8603	F	55.54	52.96	2.58
8604	F	55.66	52.79	2.87
8605	F	55.45	52.9	2.55
8606	F	55.31	51.2	4.11
8607	F	55.38	51.04	4.34
8701	F	55.07	53.07	2
8702	F	54.78	53.55	1.23
8703	F	54.28	51.36	2.92
8704	F	54.89	52.84	2.05
8705	F	55.4	51.47	3.93
8801	F	55.01	51.22	3.79
8802	F	55.4	51.42	3.98
8901	F	54.38	52.23	2.15
8902	F	56.92	52.39	4.53
9701	F	54.73	52.35	2.38
9703	F	55.26	53.83	1.43
9704	F	54.88	52.32	2.56
9705	F	54.95	52.57	2.38
9706	F	54.82	52.1	2.72
9707	F	54.83	52	2.83
9708	F	54.79	52.02	2.77
9709	F	54.84	51.62	3.22
9710	F	54.84	51.73	3.11
9711	F	54.71	52.43	2.28
0552	S	57.82	56.56	1.26
0553	S	56.51	55.11	1.4
0751	S	54.61	53.31	1.3
0752	S	55.1	53.73	1.37
0753	S	55.4	53.4	2
0754	S	54.89	53.38	1.51
0755	S	-	-	-
0756	S	-	-	-
0757	S	-	-	-
0758	S	-	-	-
0759	S	-	-	-
0760	S	-	-	-

Manhole Reference	Liquid Type	Cover Level	Invert Level	Depth to Invert
0761	S	-	-	-
0762	S	-	-	-
0763	S	-	-	-
0764	S	-	-	-
0765	S	-	-	-
0851	S	54.71	53.23	1.48
0852	S	54.61	53.21	1.4
0853	S	55.14	53.82	1.32
0854	S	54.78	53.79	0.99
0855	S	55.06	54.04	1.02
0856	S	54.71	53.15	1.56
1552	S	57.75	56.89	0.86
1651	S	57.5	56.56	0.94
1652	S	56.98	54.53	2.45
1653	S	57.89	56.99	0.9
1750	S	-	-	-
1751	S	-	-	-
1756	S	-	-	-
1851	S	55.43	54.09	1.34
1853	S	56.09	53.7	2.39
1854	S	55.34	53.38	1.96
1855	S	55.47	53.99	1.48
1856	S	55.63	53.24	2.39
1857	S	54.93	52.8	2.13
1953	S	-	-	-
1954	S	-	-	-
4552	S	55	53.37	1.63
4553	S	54.95	53.44	1.51
4554	S	54.91	53.31	1.6
4752	S	55.77	53.66	2.11
4857	S	58.41	56.1	2.31
5651	S	55.45	53.41	2.04
5653	S	55.18	53.35	1.83
5654	S	55.4	53.35	2.05
5655	S	-	-	-
5851	S	59.25	56.68	2.57
5951	S	58.66	57.14	1.52
5952	S	-	-	-
6751	S	55.65	53	2.65
6752	S	55.17	53.07	2.1
6753	S	55.33	53.1	2.23
6754	S	56.24	54.72	1.52
6851	S	58.45	56.63	1.82
6852	S	60.8	59.58	1.22
6853	S	-	-	-
6854	S	-	-	-
6855	S	-	-	-
6951	S	60.87	58.13	2.74
6952	S	61.52	60.39	1.13
6953	S	61.41	58.75	2.66
7551	S	55.41	53.39	2.02
7651	S	54.54	53	1.54
7653	S	54.05	52.78	1.27
7752	S	54.43	53.58	0.85
7851	S	56.64	55.48	1.16
7852	S	56.07	54.6	1.47
7853	S	57.42	55.9	1.52
7854	S	59.11	57.88	1.23
7855	S	59.49	58.18	1.31
7951	S	62.38	59.59	2.79
7952	S	62.18	60.76	1.42
8552	S	55.71	53.78	1.93
8553	S	55.79	53.87	1.92
8554	S	55.64	53.85	1.79
8555	S	55.58	52.87	2.71
8556	S	55.73	53.89	1.84
8557	S	55.48	53.66	1.82
8558	S	55.37	53.6	1.77
8559	S	55.42	53.56	1.86
8560	S	55.5	53.42	2.08
8561	S	55.57	53.46	2.11

[illegible]



(c) Crown copyright and database rights 2025 Ordnance Survey AC0000813445 Date: 26/03/25 Scale: 1:1250 Map Centre: 492162,245218 Data updated: 28/02/25 Our Ref: 1727341 - 1 Wastewater Plan A2 Powered by digdat

This plan is provided by Anglian Water pursuant its obligations under the Water Industry Act 1991 sections 198 or 199. It must be used in conjunction with any search results attached. The information on this plan is based on data currently recorded but position must be regarded as approximate. Service pipes, private sewers and drains are generally not shown. Users of this map are strongly advised to commission their own survey of the area shown on the plan before carrying out any works. The actual position of all apparatus MUST be established by trial holes. No liability whatsoever, including liability for negligence, is accepted by Anglian Water for any error or inaccuracy or omission, including the failure to accurately record, or record at all, the location of any water main, discharge pipe, sewer or disposal main or any item of apparatus. This information is valid for the date printed. This plan is produced by Anglian Water Services Limited (c) Crown copyright and database rights 2025 Ordnance Survey AC0000813445. This map is to be used for the purposes of viewing the location of Anglian Water plant only. Any other uses of the map data or further copies is not permitted. This notice is not intended to exclude or restrict liability for death or personal injury resulting from negligence.

Foul Sewer	— — — — —	
Surface Sewer	- - - - -	Outfall*
Combined Sewer	— — — — —	
Final Effluent	- - - - -	Inlet*
Rising Main*	7 7 7 7	
Private Sewer*	- - - - -	Manhole*
Decommissioned Sewer*	— — — — —	

Ⓔ	Sewage Treatment Works	□
Ⓔ	Public Pumping Station	●
●	Decommissioned Pumping Station	●

*(Colour denotes effluent type)

maryam.daniyan@milton-keynes.gov.uk
MK16 9LT



