


DL

Key

- Gully
- Road markings
- Proposed road markings
- Height restriction
- barrier – 2.2m H x 7m W
- Heras fencing
- Post and sign
- Temporary footpath connection
- Existing lighting column
- SGN
- National Grid
- Temporary Car Park Area
- Temporary road connection
- Car park spaces
- Temporary Lighting Columns
- Temporary double yellow lines for duration of works

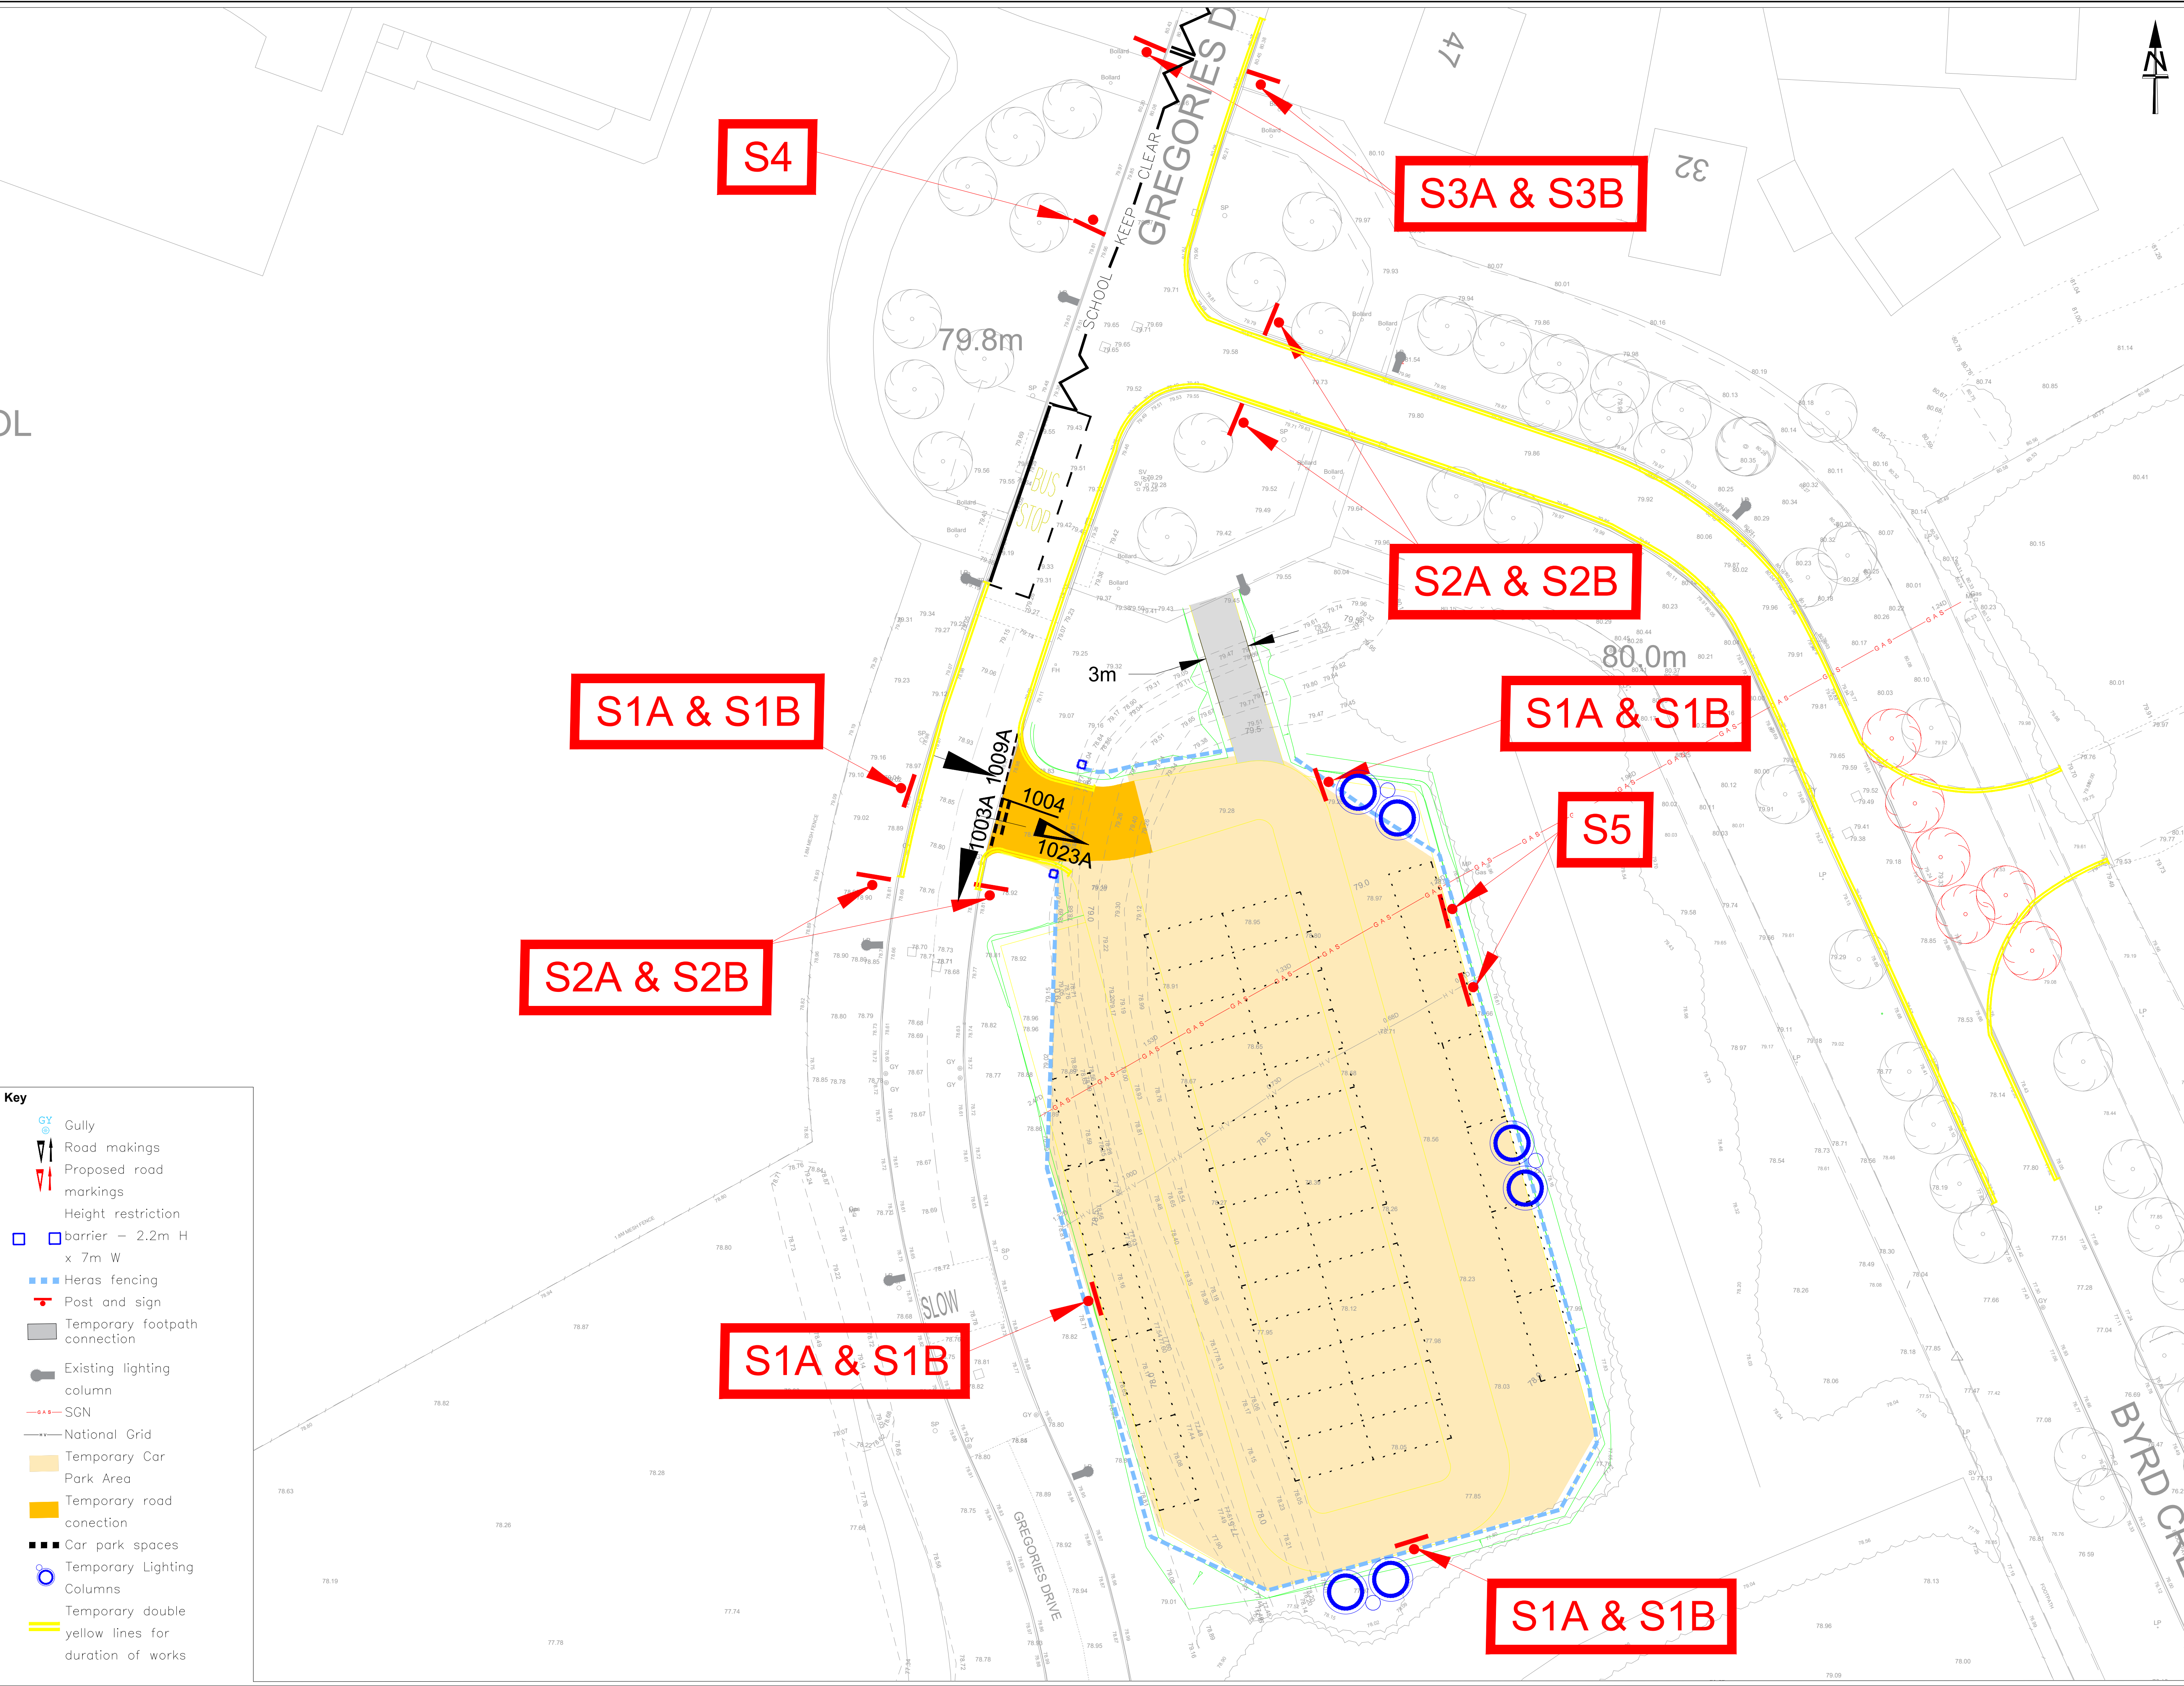

**Notes**

1. This drawing is to be read in conjunction with all other relevant documentation included within Works Order Package.
2. Refer to Designer's Site Specific Hazard Checklist & Stats checklist prior to commencing works.
3. For clarity, site copies of this drawing should be printed A1 size and in colour.
4. All signs to TRSGD 2016 including latest amendments.
5. Final position of new signs and new lighting columns shall be agreed on site by MKCC
6. Following installation or removal of posts, class 5a topsoil shall be applied to a depth 150mm. Grass seed to match existing verges and shall be install as per suppliers instruction.
7. All signs to be set back 750mm from front edge of kerbline.
8. For post installation detail, refer to MP/23-24/120010/RM-02
9. On completion of all H10 Phase 2 work. Remove temporary car park and reinstate bund with grass and top soil.
10. Temporary Vertical Concrete Barrier (TVCB) to be installed 2m behind lamp column

Lighting columns to be Signify Lumistreet BGP292 with 2700k LED to address ecology requirements

39 Proposed car parking spaces

This map is produced from Ordnance Survey material with the permission of Ordnance Survey on behalf of the Controller of Her Majesty's Stationary Office © Crown copyright. Unauthorised reproduction infringes Crown copyright and may lead to prosecution or civil proceedings. Milton Keynes Council. Licence No. 10019593

| Rev. | Amendments                                              | Date     |
|------|---------------------------------------------------------|----------|
| B    | Car parking layout revised                              | 23/07/25 |
| A    | Parking bays amended and DYL added to comply with RSA 2 | 07/05/25 |

**MK Milton Keynes City Council**

Graham Cox  
Assistant Director  
Highways and Transportation  
Civic Offices  
1 Saxon Gate East  
Central Milton Keynes  
MK9 3EJ

Project: **H10 EXTENSION TEMPORARY CAR PARK**

Purpose of Issue: **CONSTRUCTION**

Drawing: **GENERAL ARRANGEMENT**

Scale: 1:200      Drawing Size: A1

| Drawn By:      | Checked By:    | Approved By:   |
|----------------|----------------|----------------|
| RLF/TM         | DS             | LOS            |
| Date: 14/02/25 | Date: 14/02/25 | Date: 07/02/25 |

Drawing No: MP/23-24/120010/GA-01      Rev: B