
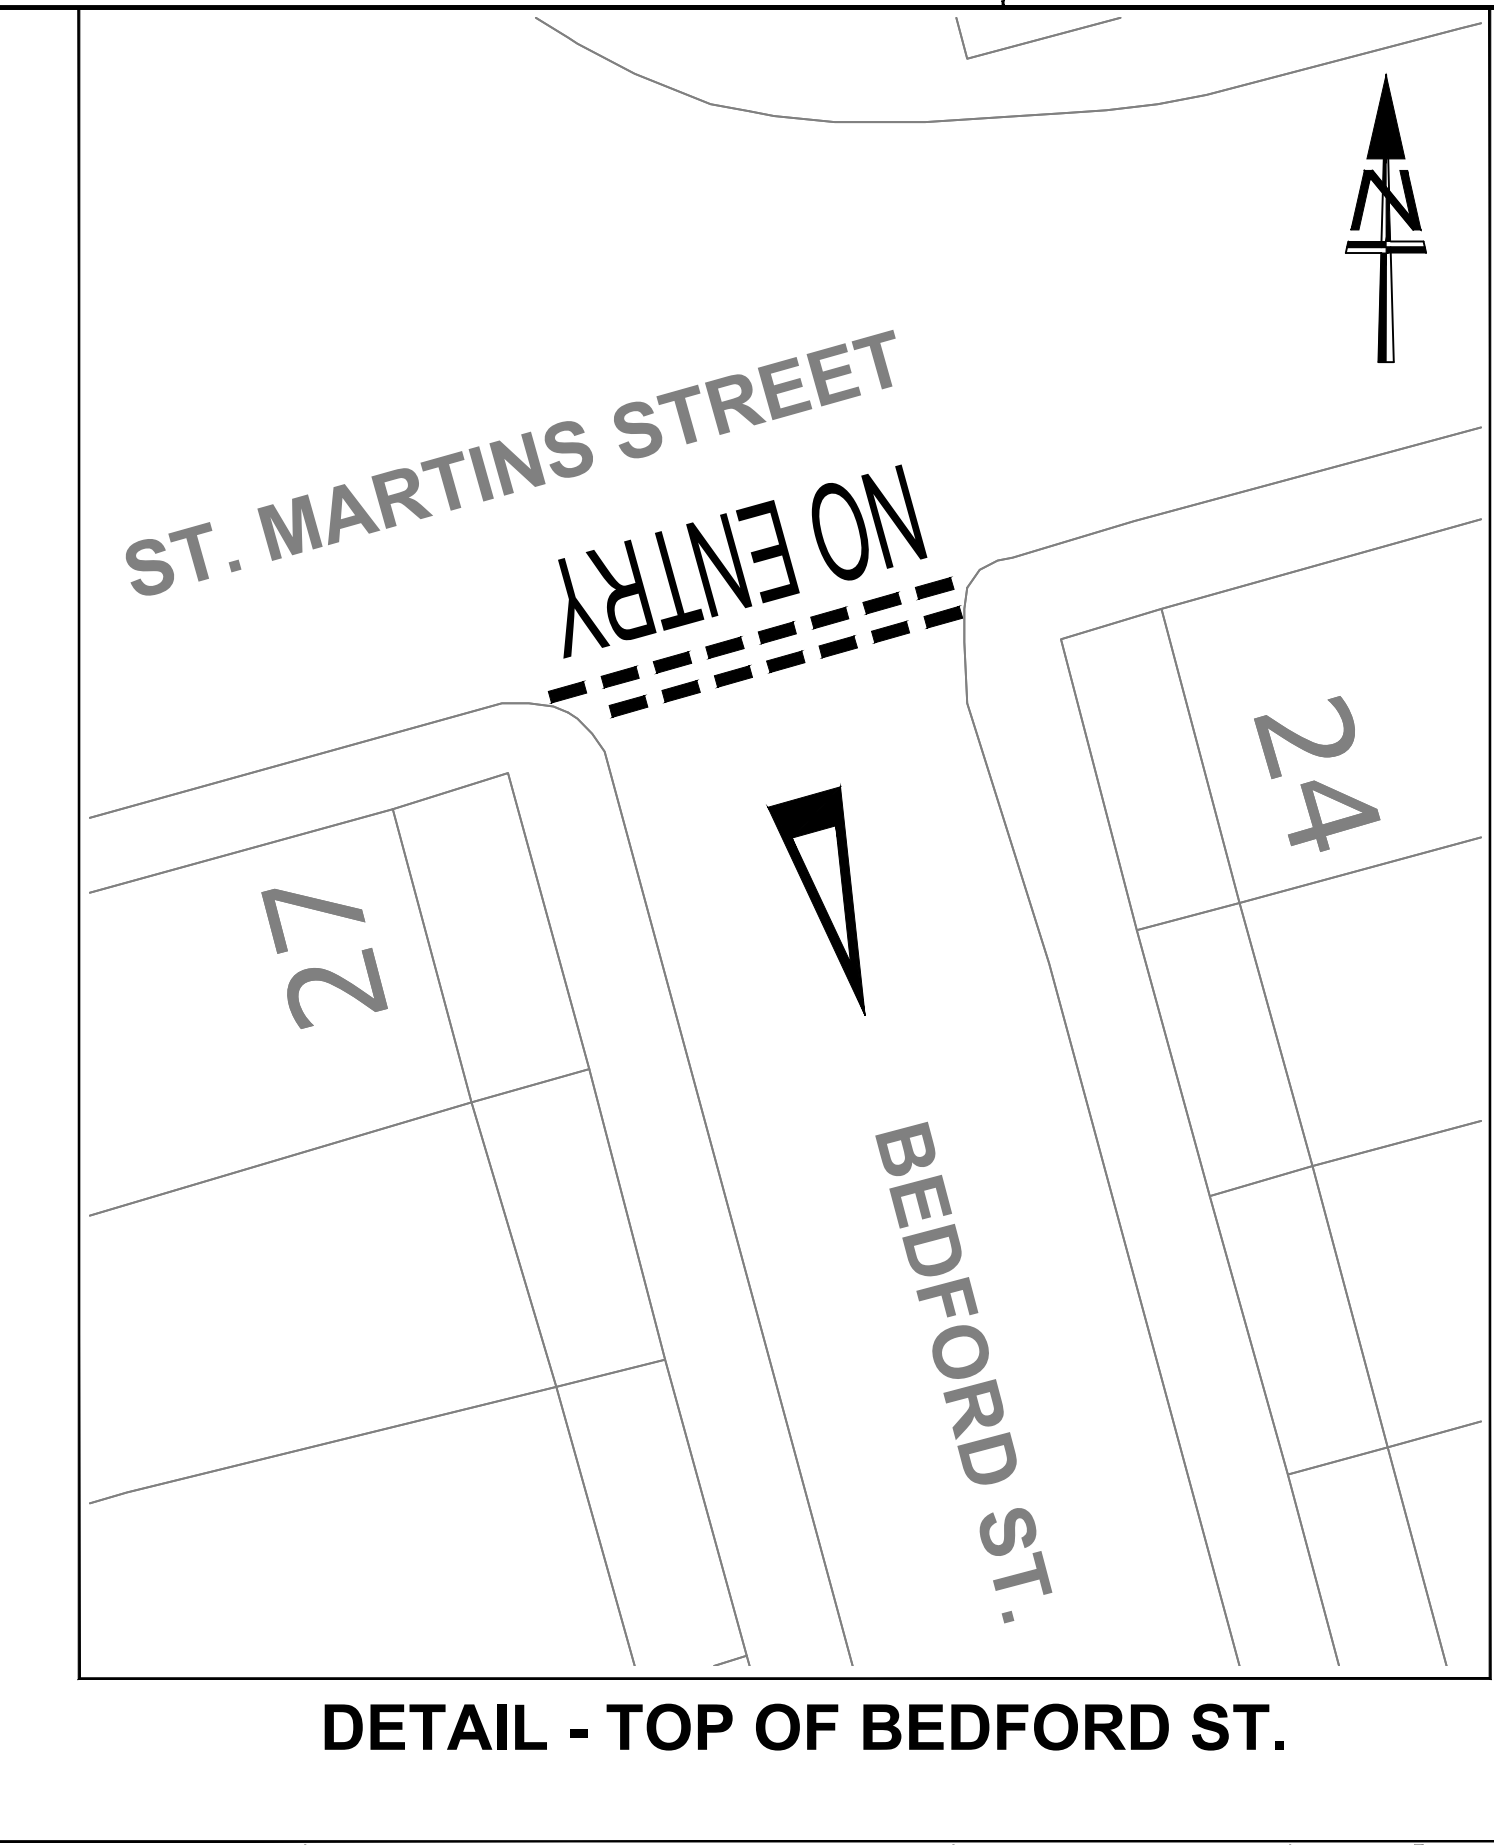
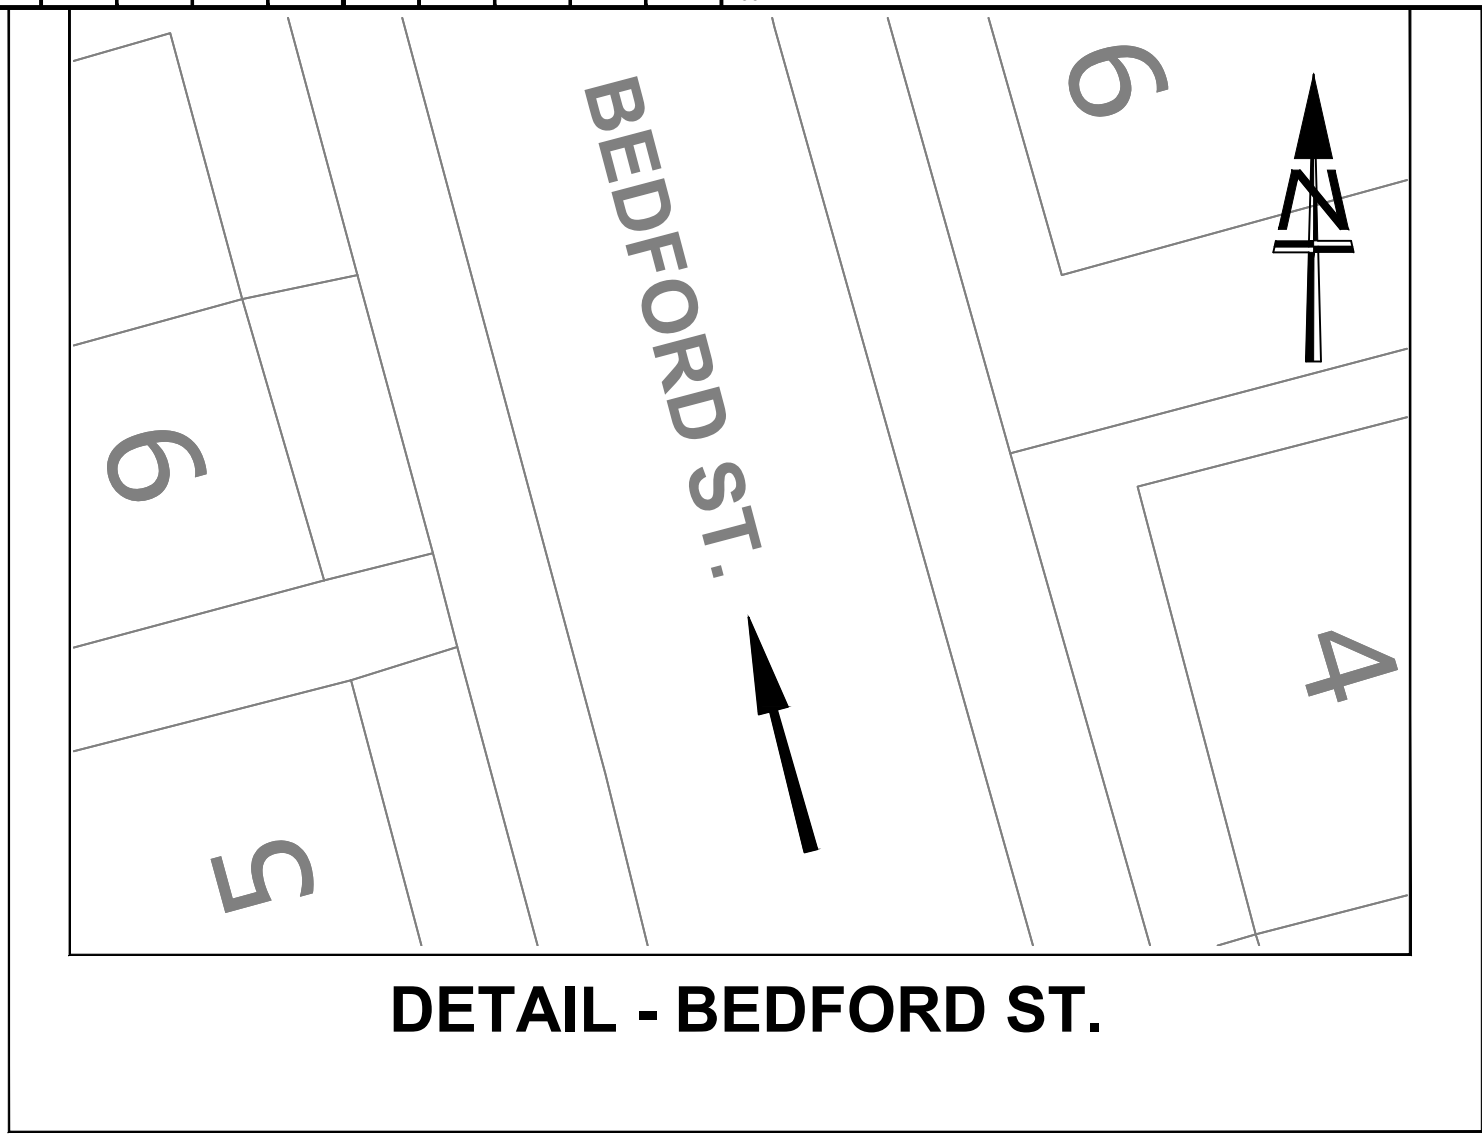


File ref.: c:\system\queensway\bletchley\phase 1 - road markings for review.dwg

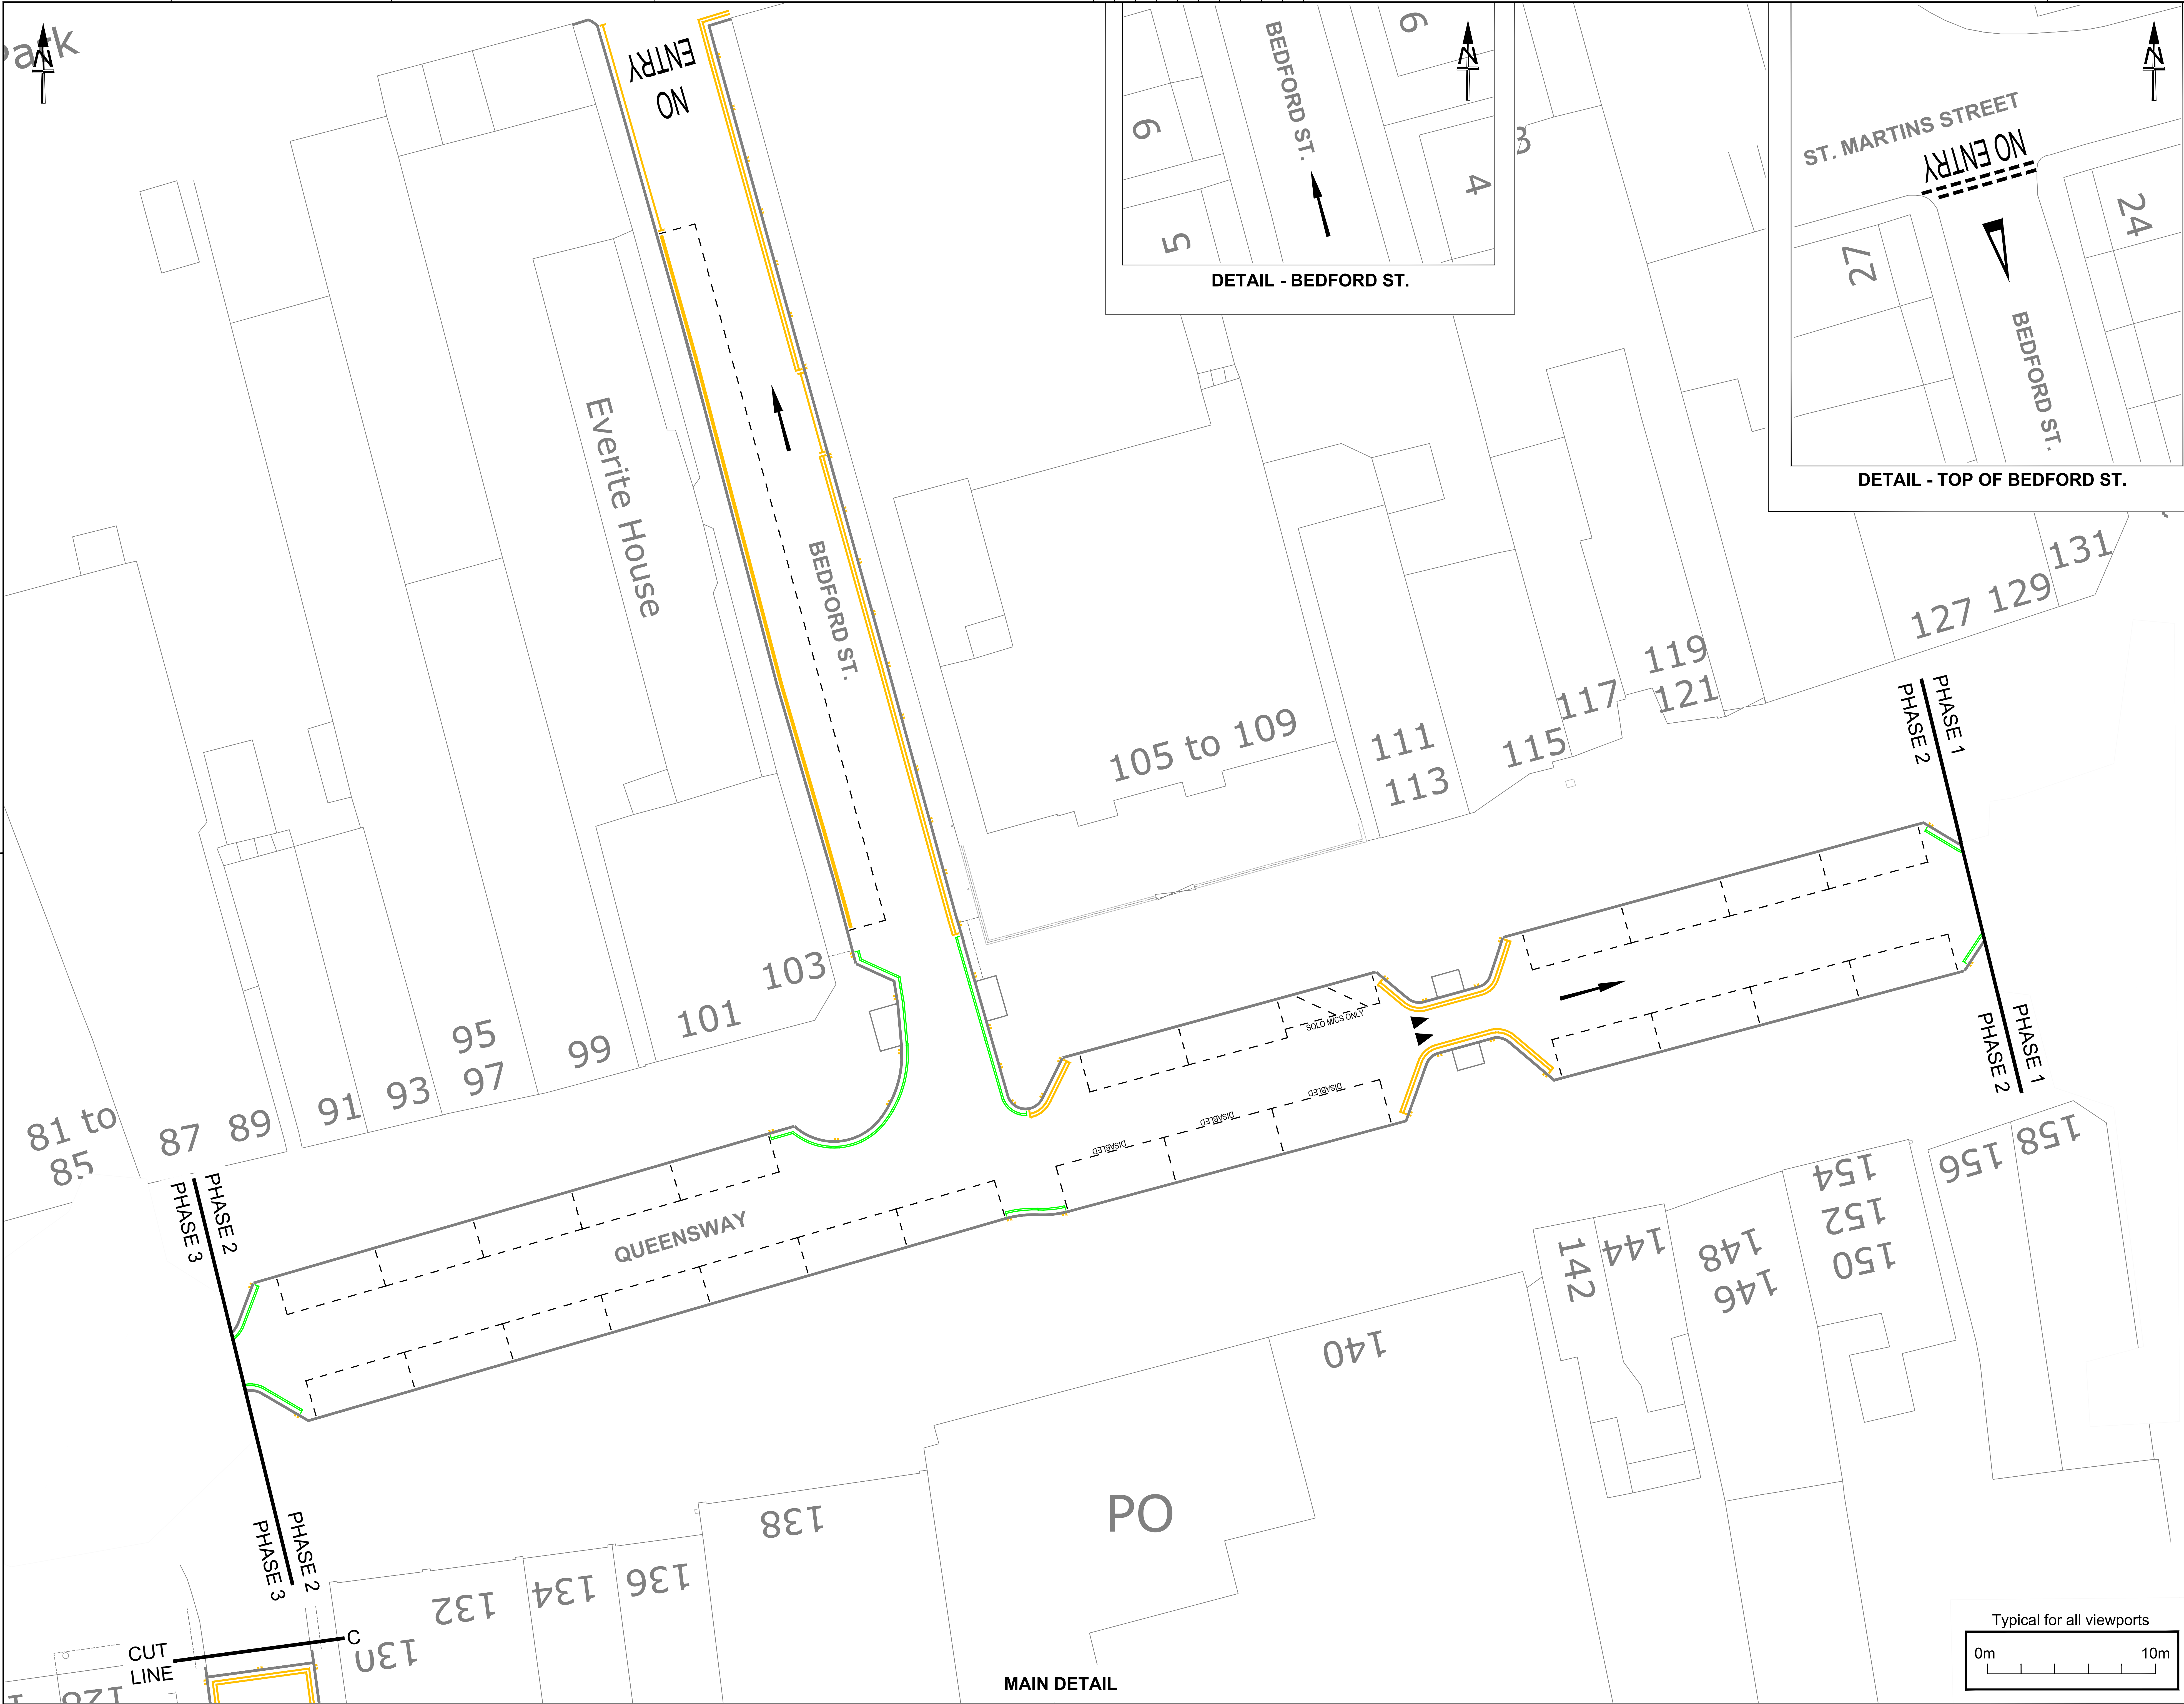

- Key**
- 1018.1, 100 - 100, 100 between, yellow
 - 1018.1, 50 - 50, 50 between, yellow
 - 1028.4, mark & gaps equal, 50, white
 - 1028.6, mark & gaps equal, 50, white, Note, edge of yellow line to front face of kerb = 100mm
 - 1017, 100, yellow
 - 1026.1, 100
 - 1020.1, 250, yellow (Note, 300 long when there is no raised kerb)

Contains OS data © Crown copyright and database rights 2024 OS 100019593. You are not permitted to copy, sub-license, distribute, sell or otherwise make available the Licensed Data to third parties in any form. Third party rights to enforce the terms of this licence shall be reserved to Milton Keynes City Council.

REV	AMENDMENTS	DRN	CHK	DATE

Milton Keynes City Council

Graham Cox
Assistant Director
Highways and Transportation
Civic Offices
1 Saxon Gate East
Central Milton Keynes
MK9 3EJ

Project:
Queensway, Bletchley
Public Realm Scheme

Purpose of Issue:
Information

Drawing:
Road Markings PH2 TRO Review

Scale: AS SHOWN	Drawing Size: A0
--------------------	---------------------

Drawn By: CB	Designed By: CB	Checked By: SM	Approved By: SM
Date: 08/06/26	Date: 08/06/26	Date: 09/06/26	Date: 09/06/26

Drawing No: MP-120015-RM-11

